



Scale converter

A1 Scale - A3 Scale	A1 Scale - A3 Scale	A1 Scale - A3 Scale
1:1	1:2	1:5
1:10	1:20	1:25
1:50	1:100	1:100
1:250	1:500	1:200

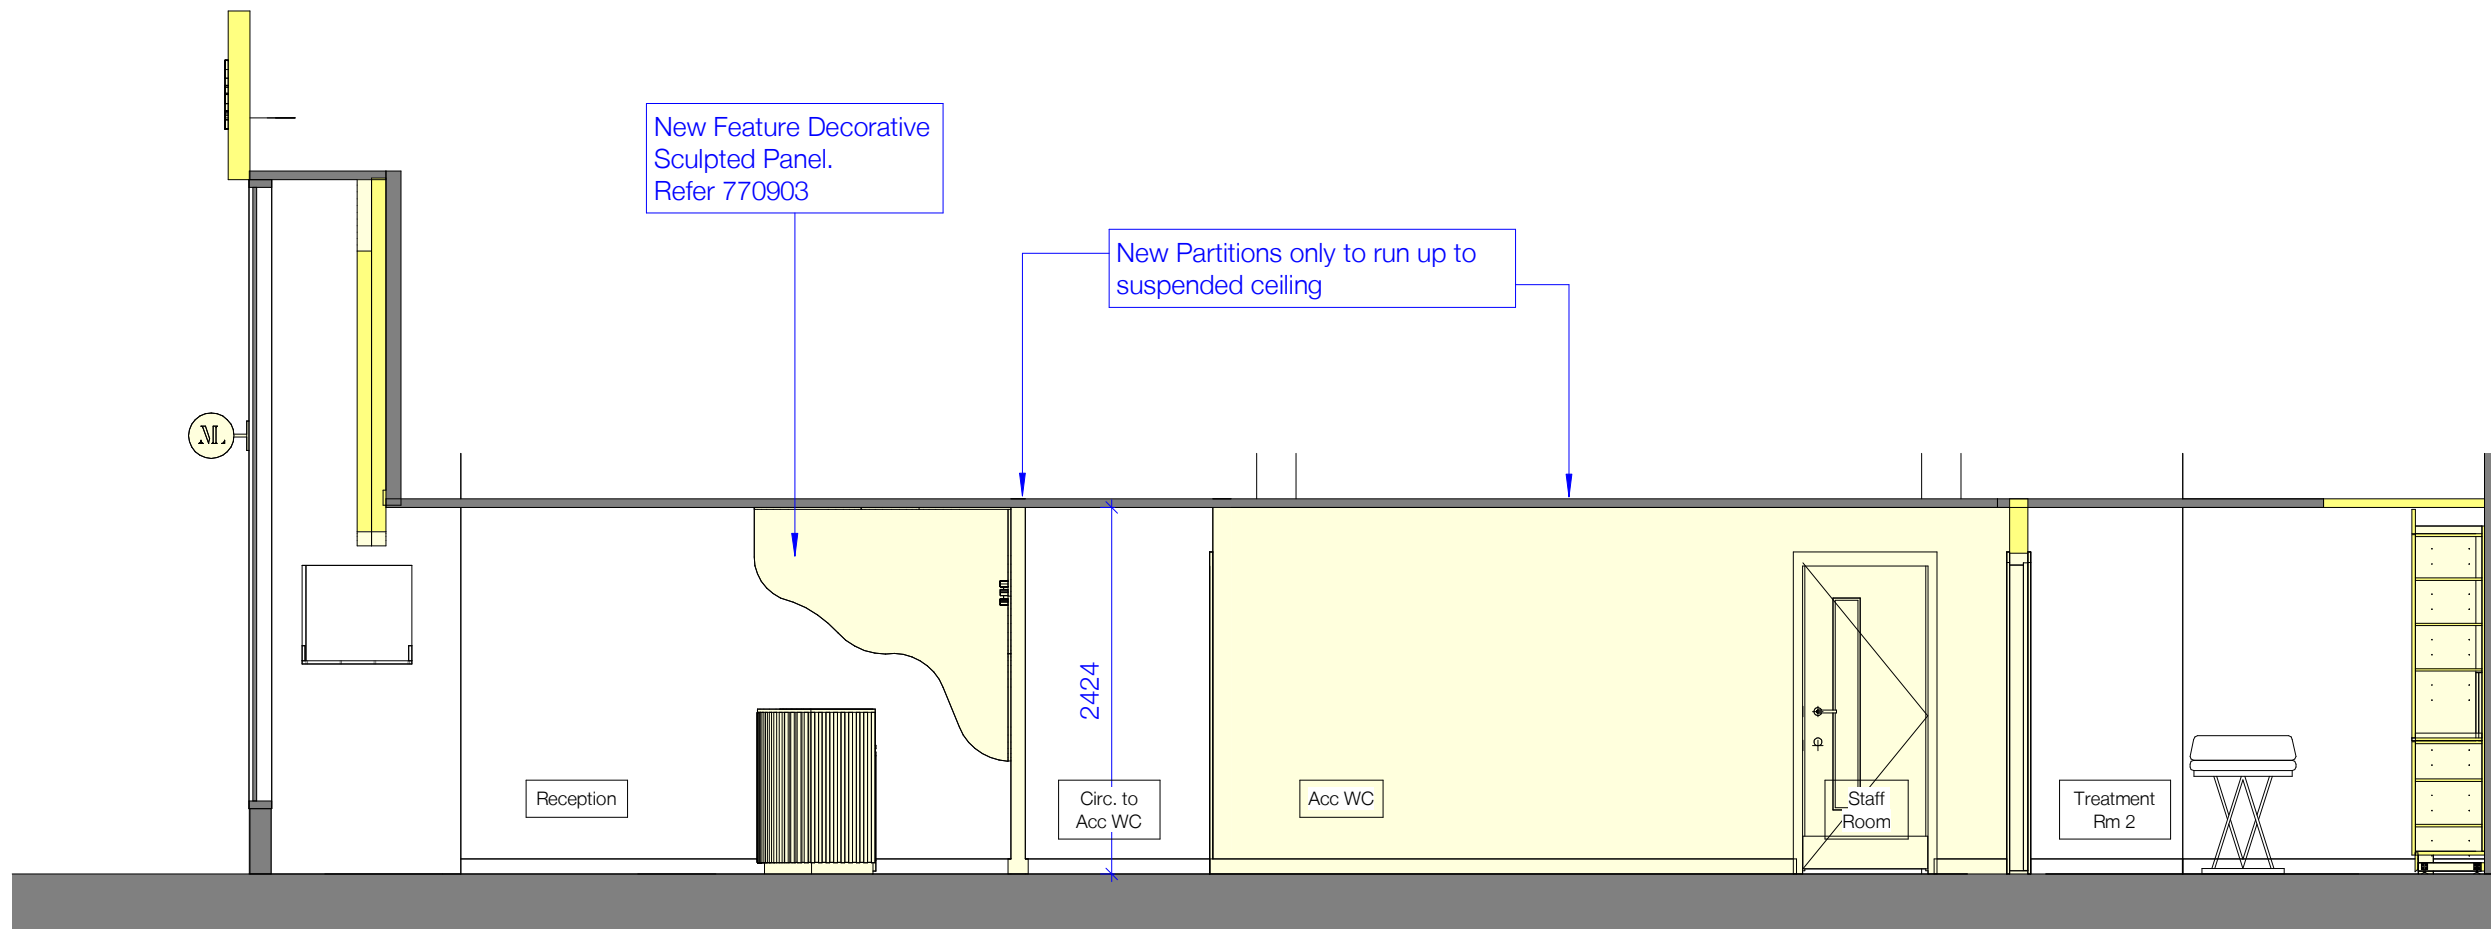


Section A

1 : 50

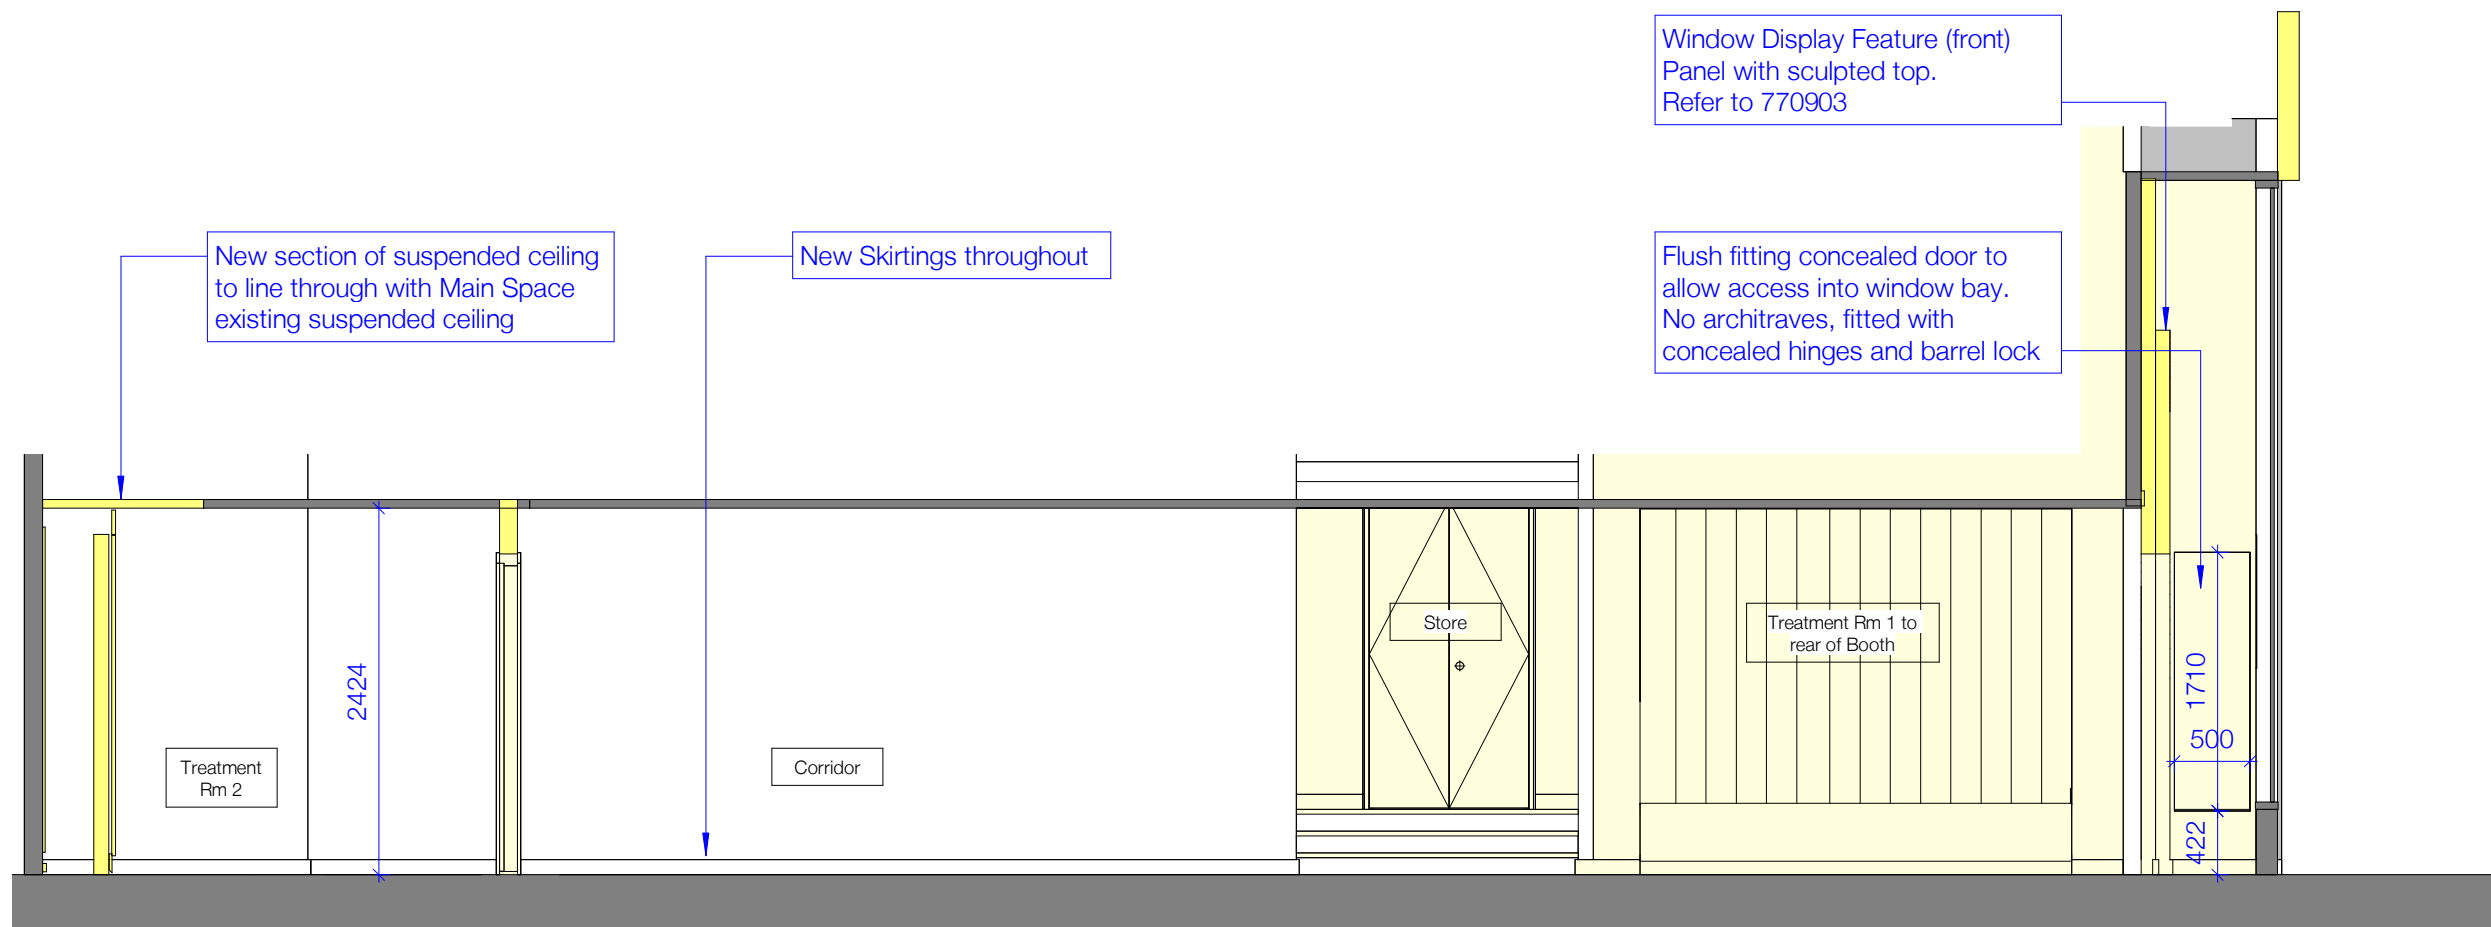

Section B

1 : 50

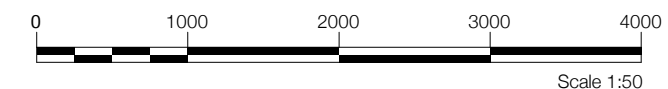

Rev.	Date	Amendment	Issued	Reviewed
C	24/01/24	Warrant Updates - Scale Bar Added		
B	19/12/23	Tender Issue		
A	18/12/23	For Warrant		



oberlanders

Project Name
Ministry of Laser
23 Renfield Street

Title
Proposed Sections

Purpose of Issue
WARRANT

Drawing no. **3097-OBE-XX-XX-DR-A-000303** Rev. **C**

Drawn By **OBE** Project **3097** 16 Melville Street - Edinburgh - EH3
 Drawn date **14/12/2023** 7NS 0131 225 9070
 Scale(s) # A3 E: mail@oberlanders.co.uk
 1 : 50