


Section AA as Proposed @ 1:100

**Notes:**  
 Do not scale from this drawing.  
 If in doubt consult the architect.  
 Surrounding context not surveyed –  
 for illustrative purposes only.

REV.	REVISION NOTES:	DATE	ISSUED
-	-	-	-

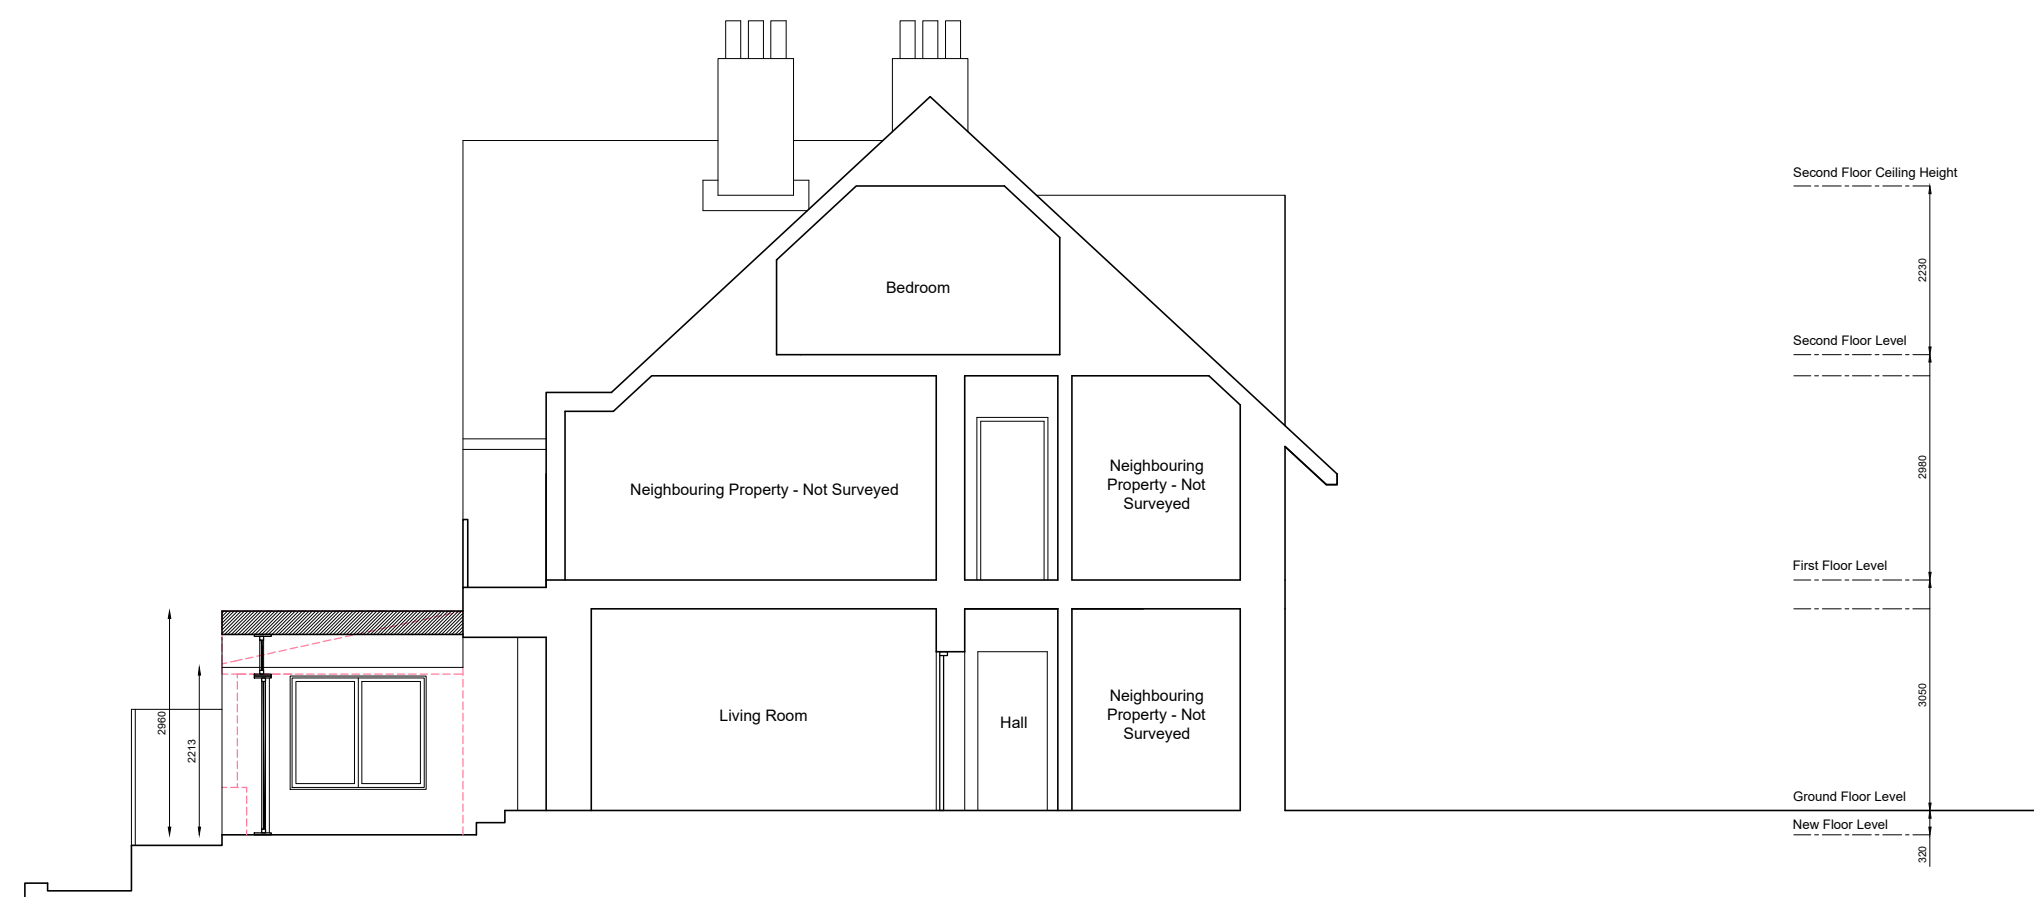

Section BB as Proposed @ 1:100



0141 552 2729  
 info@inkdesign.co.uk  
 www.inkdesign.co.uk  
 141 Bridgegate, The Briggait, Glasgow, G1 5HZ.

**Client**  
 Mr. I. Scott  
 150 Monreith Road East,  
 Glasgow,  
 G44 3DF.

**Project**  
 Single Storey Rear Extension at  
 150 Monreith Road East,  
 Glasgow,  
 G44 3DF.

Drawing	Scale
Section AA & BB as Proposed	1:100 @ A3

Drawn	Checked
FS	CG

Stage	Revision Date
Planning	

Drawing Date	Drawing No.	Revision No.
Mar. 24	23-963-PL 11	