


Section AA as Existing @ 1:100

Notes:
Do not scale from this drawing.
If in doubt consult the architect.
Surrounding context not surveyed –
for illustrative purposes only.

REV.	REVISION NOTES:	DATE	ISSUED
-	-	-	-

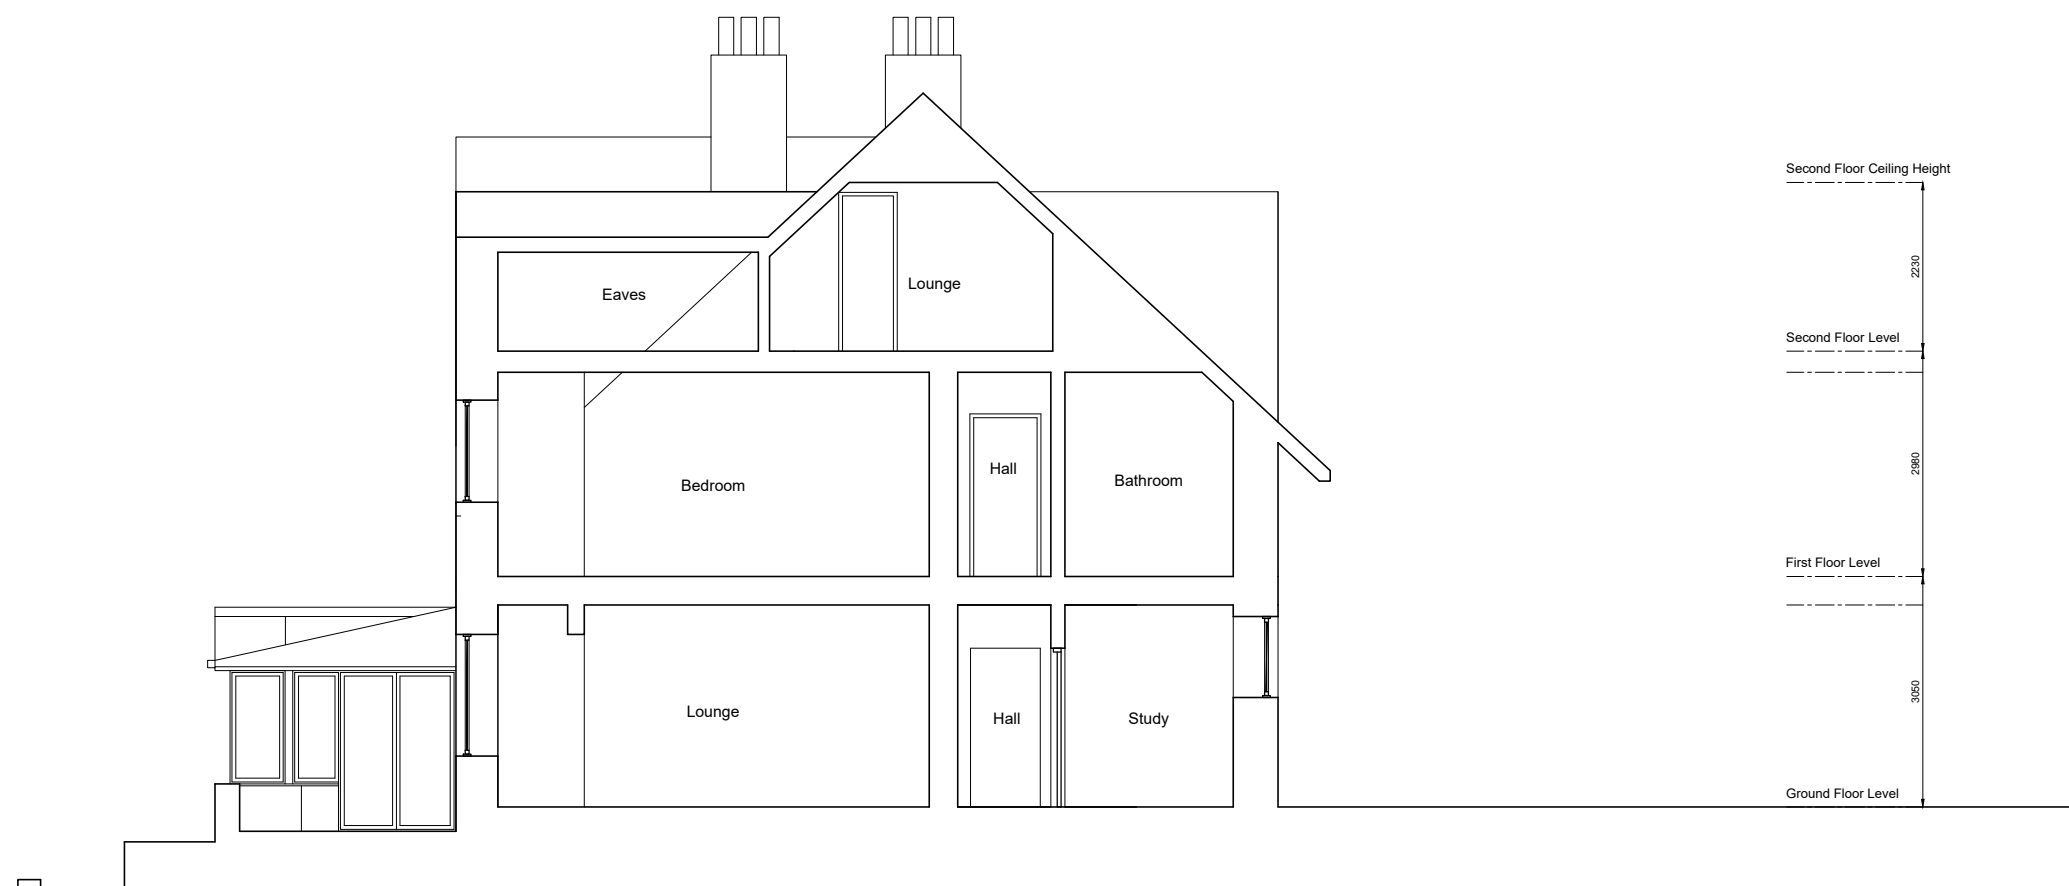

Section BB as Existing @ 1:100

inkdesign
architecture

0141 552 2729
info@inkdesign.co.uk
www.inkdesign.co.uk
141 Bridgegate, The Briggait, Glasgow, G1 5HZ.

Client
Mr. I. Scott
150 Monreith Road East,
Glasgow,
G44 3DF.

Project
Single Storey Rear Extension at
150 Monreith Road East,
Glasgow,
G44 3DF.

Drawing	Scale
Section AA & BB as Existing	1:100 @ A3

Drawn	Checked
FS	MH

Stage	Revision Date
Planning	

Drawing Date	Drawing No.	Revision No.
Mar. 24	23-963-PL 05	