





PROPOSED SOUTH ELEVATION | 1:50 @ A1




PROPOSED SECTION | 1:50 @ A1

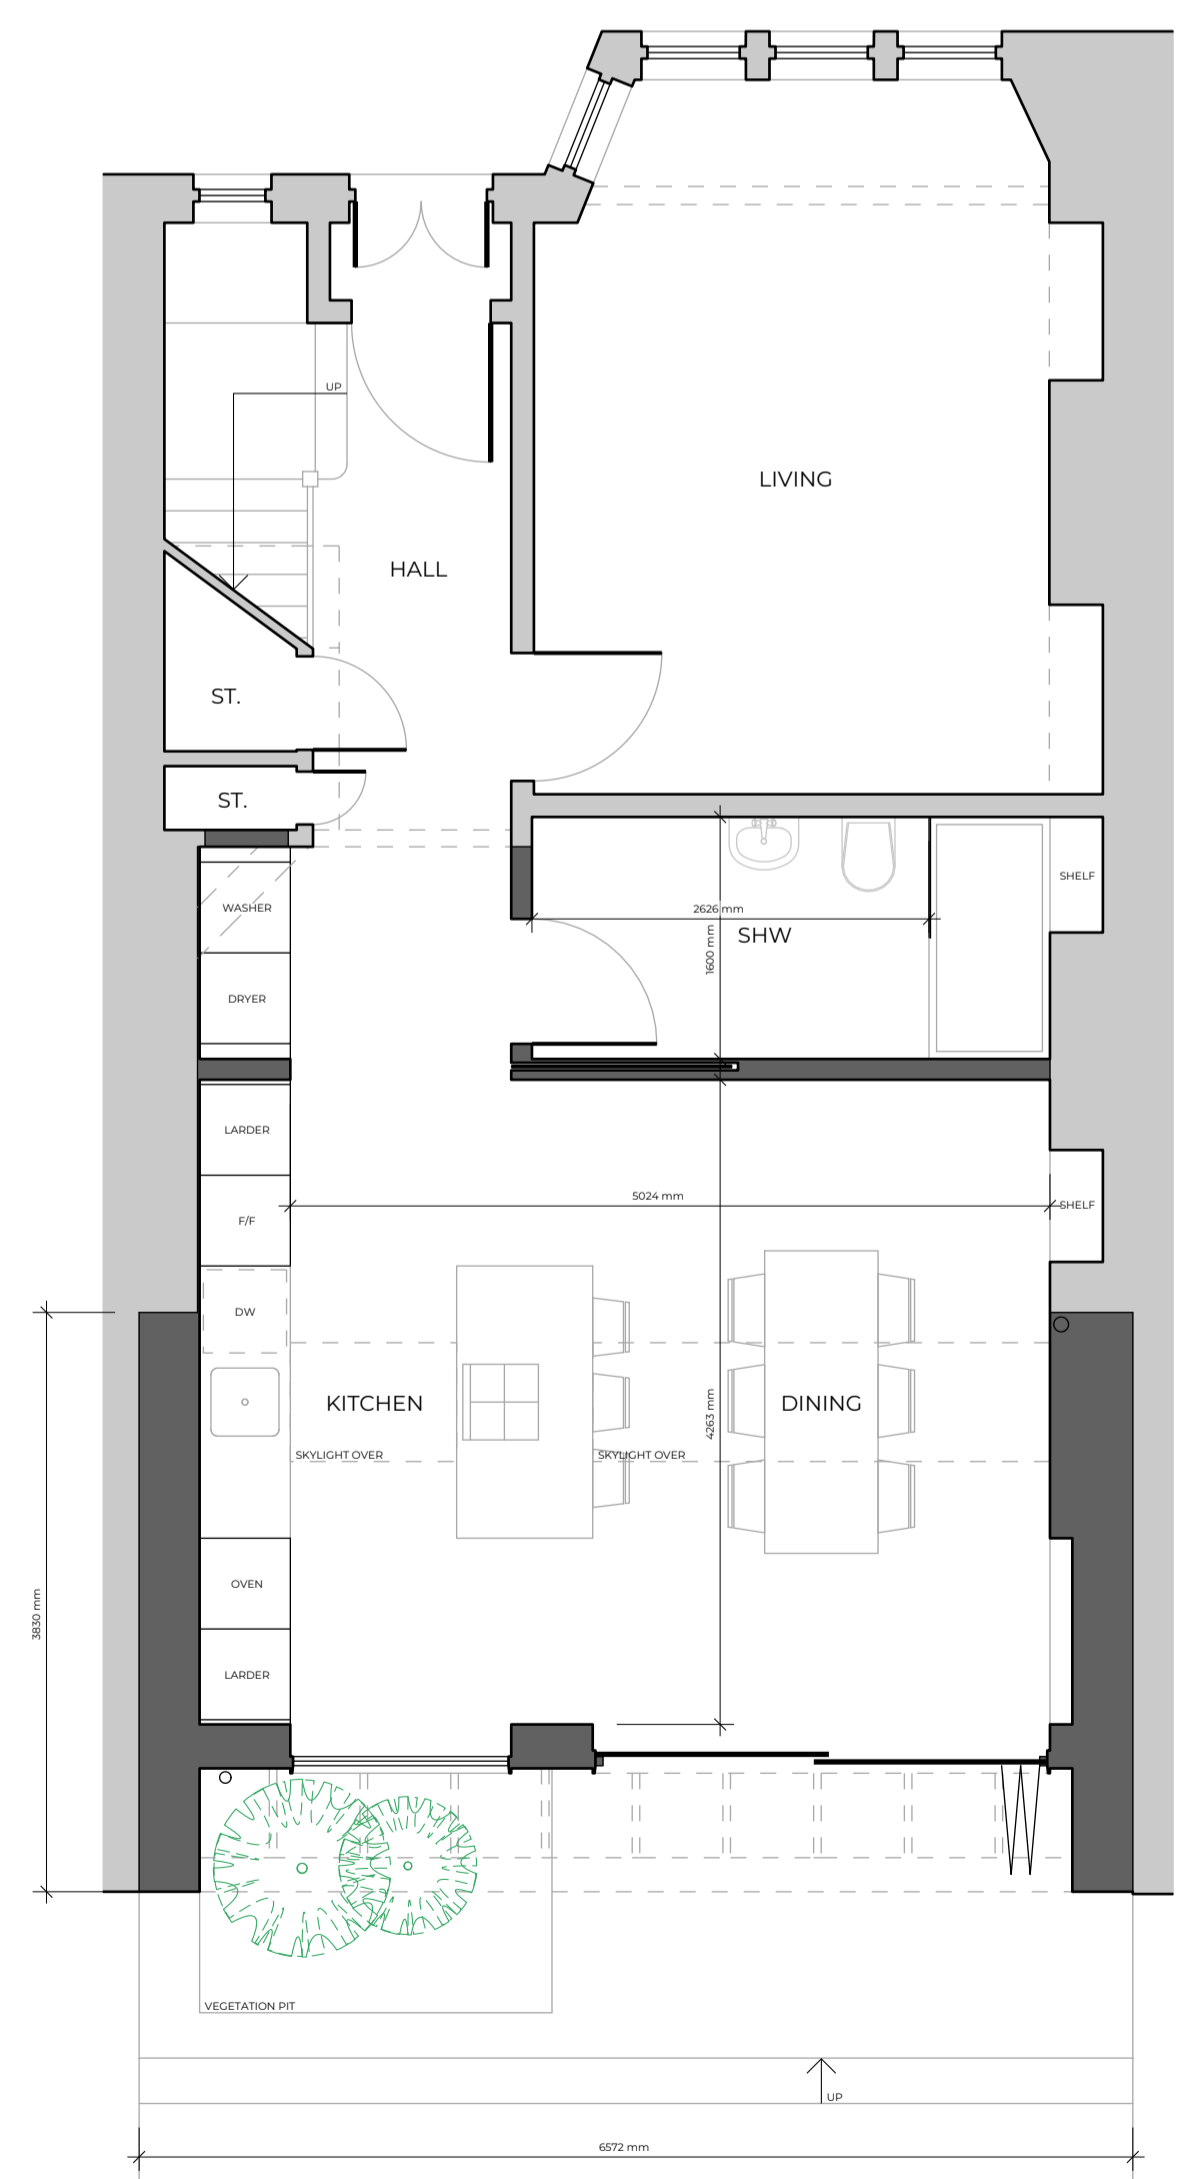

PROPOSED GROUND FLOOR | 1:50 @ A1

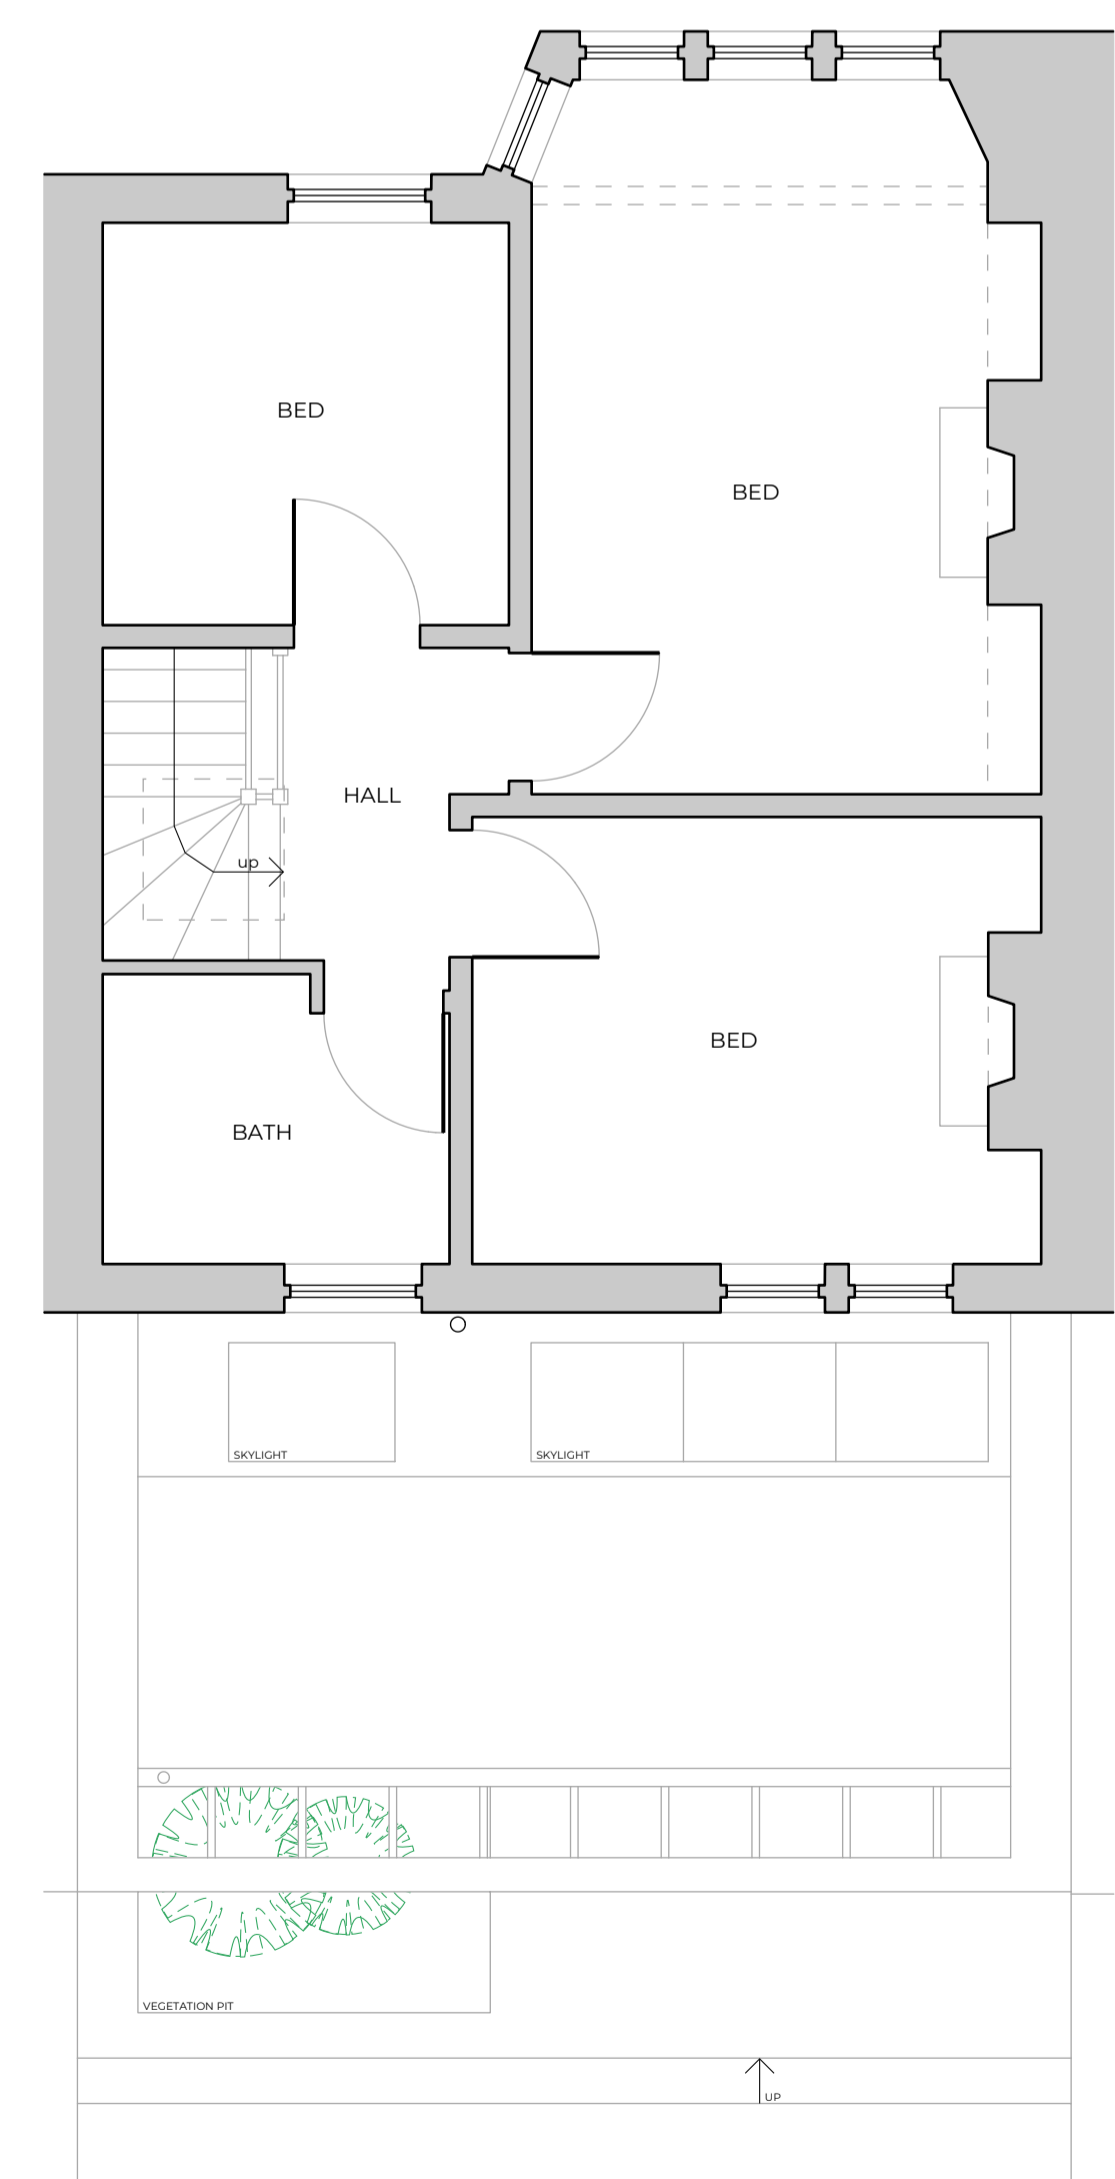

PROPOSED FIRST FLOOR | 1:50 @ A1

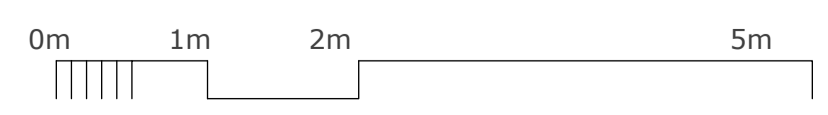

REV	DESCRIPTION	DATE
P - 02		
PROJECT	38 MORAY PLACE GLASGOW G41 2DF	
REF	ARC-24007	
CLIENT	C. JOHNSON	
TITLE	PROPOSED PLANS	
DATE	18-03-2024	
REV	N/A	
SCALE	1:50 @ A1	



WWW.STOPSTUDIO.CO.UK
HELLO@STOPSTUDIO.CO.UK
0141 266 0513

All sizes to be checked on site by the contractor prior to preparation of shop drawings or fabrication of parts.
This drawing should not be scaled. Any discrepancies to be brought to the immediate attention of STOP Studio Ltd.

PLANNING

Copyright of design and drawing reserved. Unauthorised copying, distribution or receipt of this drawing without the written consent of STOP Studio Ltd may constitute an infringement of copyright. If in doubt please contact STOP Studio Ltd.