

tram tracks

72

11620


74

78

HIGHFIELD ROAD

55

57

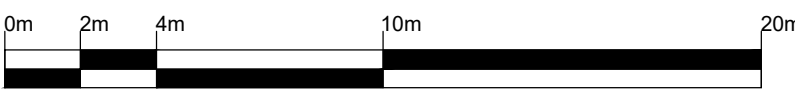


Scale 1:200



**PROPOSED
SITE OUTLINE**



**Garden finished level is
min 600mm below the
finished ground floor
level of existing house.**

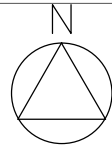

PROJECT 72 Highfield Road Nottingham NG7 2JE		Date 21.03.24		Scale (@ A3) 1 : 200	
SHEET Proposed Site Block Plan		DRAWING NUMBER L10-24 /P101		REV -	