


tram tracks

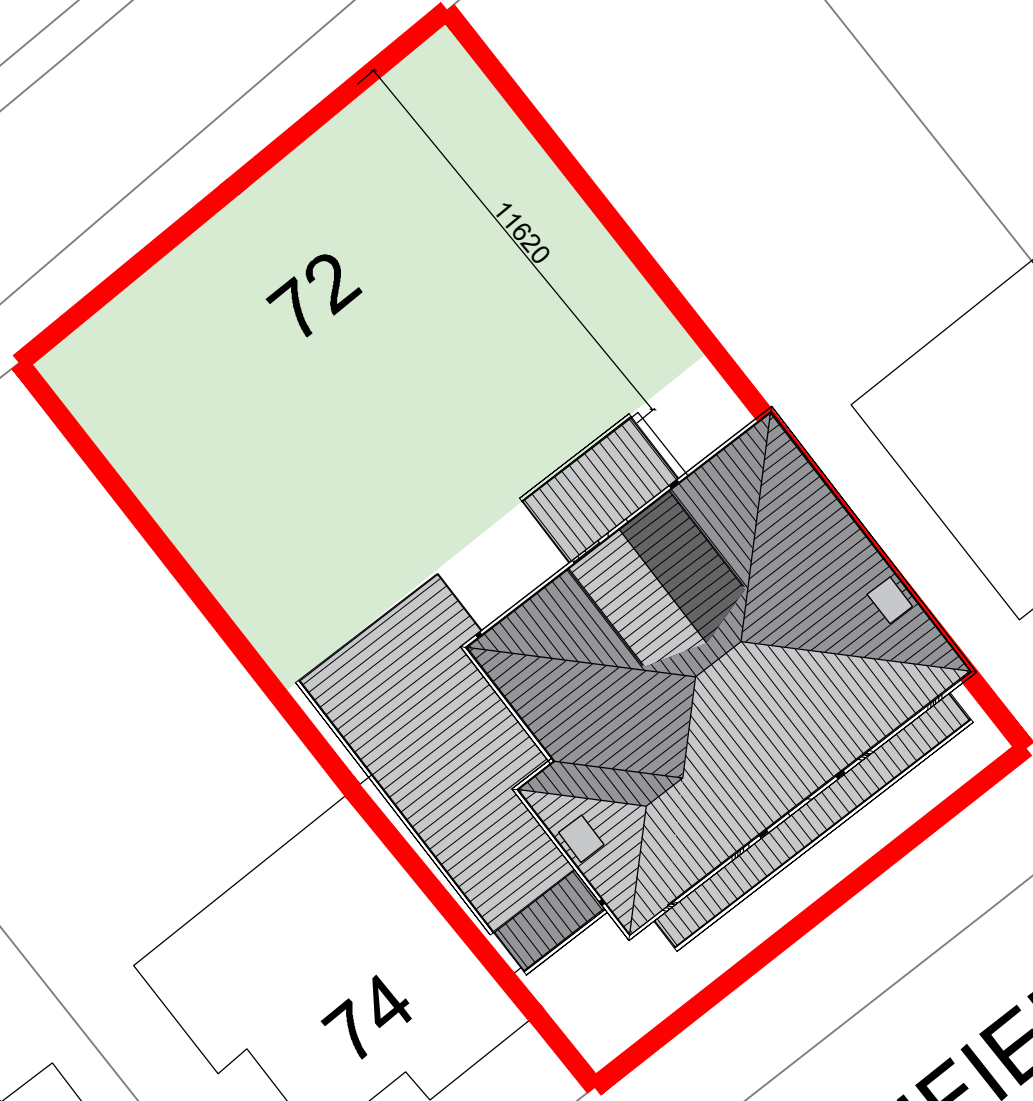

72

11620

74


78

HIGHFIELD ROAD

55

51

61

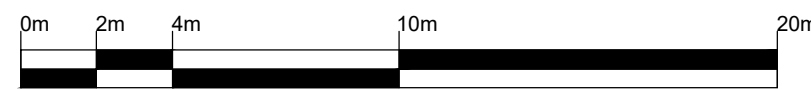


Scale 1:200



**PROPOSED SITE OUTLINE**



Garden finished level is min 600mm below the finished ground floor level of existing house.

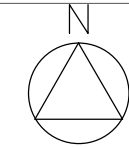

PROJECT <b>72 Highfield Road Nottingham NG7 2JE</b>		Date 21.03.24		Scale (@ A3) 1 : 200	
SHEET Existing Site Block Plan		DRAWING NUMBER L10-24 /P102		REV	