




SCALE 1:500 @A3 ● SIGNAGE ● CAMERA



SIGNAGE TABLE


	SIGN DESCRIPTION	SIGN LOCATION	QUANTITY	SIGN SIZE
A	ENTRANCE SIGN	ENTRANCE (NEW 3.5M POST MOUNTED)	2	700mm X 900mm X 3mm
B1	GUEST ONLY	ENTRANCE (NEW 3.5M POST MOUNTED)	3	700mm X 900mm X 3mm
B2	GUEST ONLY	CAR PARK (ANPR COLUMN MOUNTED)	1	700mm X 900mm X 3mm
B3	GUEST ONLY	CAR PARK (WALL MOUNTED)	1	700mm X 900mm X 3mm
C	DISCLAIMER SIGN	ENTRANCE (NEW 3.5M POST MOUNTED)	1	700mm X 450mm X 3mm

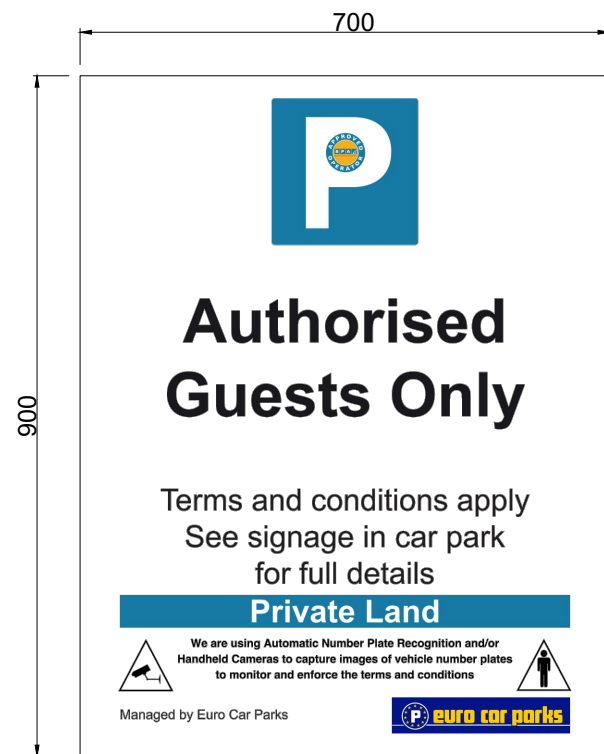

KEY NUMBER - A
 LOCATION - ENTRANCE
 SIGN DESCRIPTION - ENTRANCE SIGN
 SIGN SIZE - 700mm X 900mm X 3mm
 QUANTITY OF SIGN - 2
 SCALE - 1:10



KEY NUMBER - B
 LOCATION - CAR PARK (REFER TO SIGNAGE TABLE)
 SIGN DESCRIPTION - GUEST ONLY
 SIGN SIZE - 700mm X 900mm X 3mm
 QUANTITY OF SIGN - 5
 SCALE - 1:10

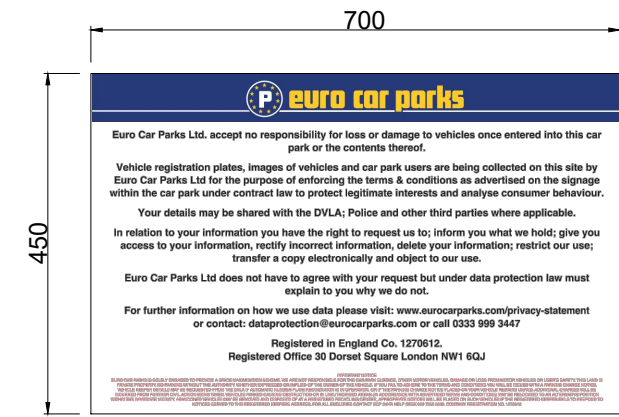

KEY NUMBER - C
 LOCATION - ENTRANCE
 SIGN DESCRIPTION - DISCLAIMER
 SIGN SIZE - 700mm X 450mm X 3mm
 QUANTITY OF SIGN - 1
 SCALE - 1:10

DRAWING NO. 3615-DWG-11-01	REVISION. 01	DATE. 08/03/24	PIA:	SITE:
SCALE AT. 1:500 @ A3	DRAWN. HV	CHECKED.		

SIGNAGE PLAN
 M&B - THE GRANGE HOTEL
 SUNDERLAND - SR5 1NR

REV:	DESCRIPTION:	BY:	DATE:
01	SIGNAGE PLAN	HV	08/03/24