

Client: SAM HOWES & ZOE BEAVAN
 Project: 16 CHALFONT ROAD - LONDON.
 Drawing title: EXISTING ELEVATIONS & SECTION.
 Drawing no: 24-02-02
 Scale: 1:100 @ A3
 Date: JAN 2024


ajhowesdesign
 architectural design
 Email: ajhowesdesign@gmail.com
 Mobile: 07974 414108

ONE OF A
 PAIR OF VELUX'S
 ON BOTH NEIGHBOURING
 HOUSES

FLAT 2, 16 CHALFONT ROAD
 EXISTING ELEVATIONS &
 SECTION.

FRONT ELEV.
 NORTHWEST.

FLAT 2

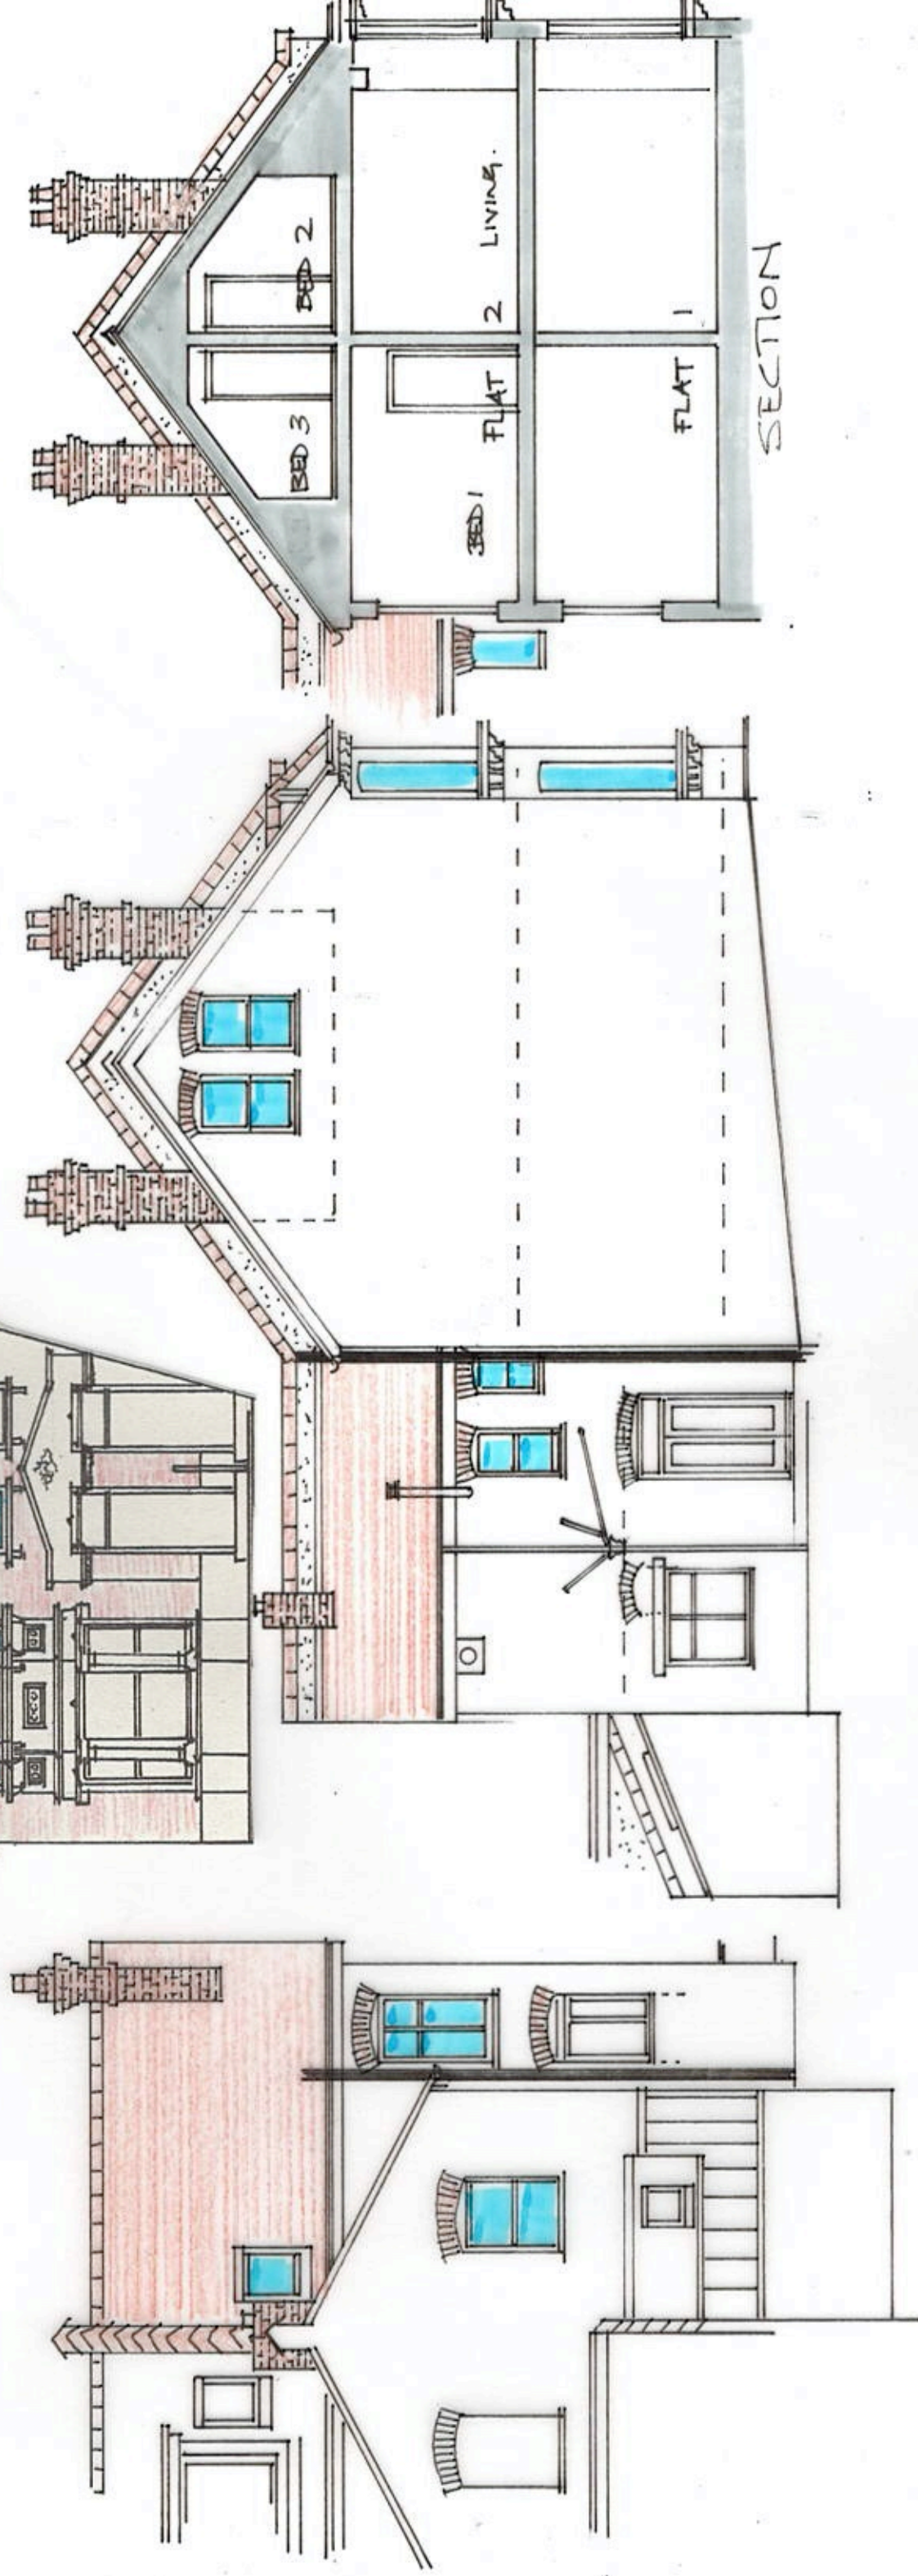

SIDE ELEV. - NORTHEAST.

REAR ELEV. SOUTHEAST

