


FLAT 2, 16 CHALFONT ROAD.  
PROPOSED ELEVATIONS & SECTION.

NOTE: THE PROPOSED REAR DORMER IS DESIGNED FOLLOWING THE ADVICE CONTAINED IN THE CROYDON COUNCIL SUBURBAN DESIGN GUIDE CHAPTER 4: RESIDENTIAL EXTENSIONS & ALTERATIONS TO ROOFS, 4:2.1.

Client: SAM HOWES & ZOE BOAVAN  
Project: 16 CHALFONT ROAD, LONDON.  
Drawing title: PROPOSED ELEVATIONS & SECTION  
Drawing no: 24 - 02 - 04  
Scale: 1:100 @ A3 Date: JAN 2024

ajhowesdesign  
architectural design  
Email: [ajhowesdesign@gmail.com](mailto:ajhowesdesign@gmail.com)  
Mobile: 0777414108

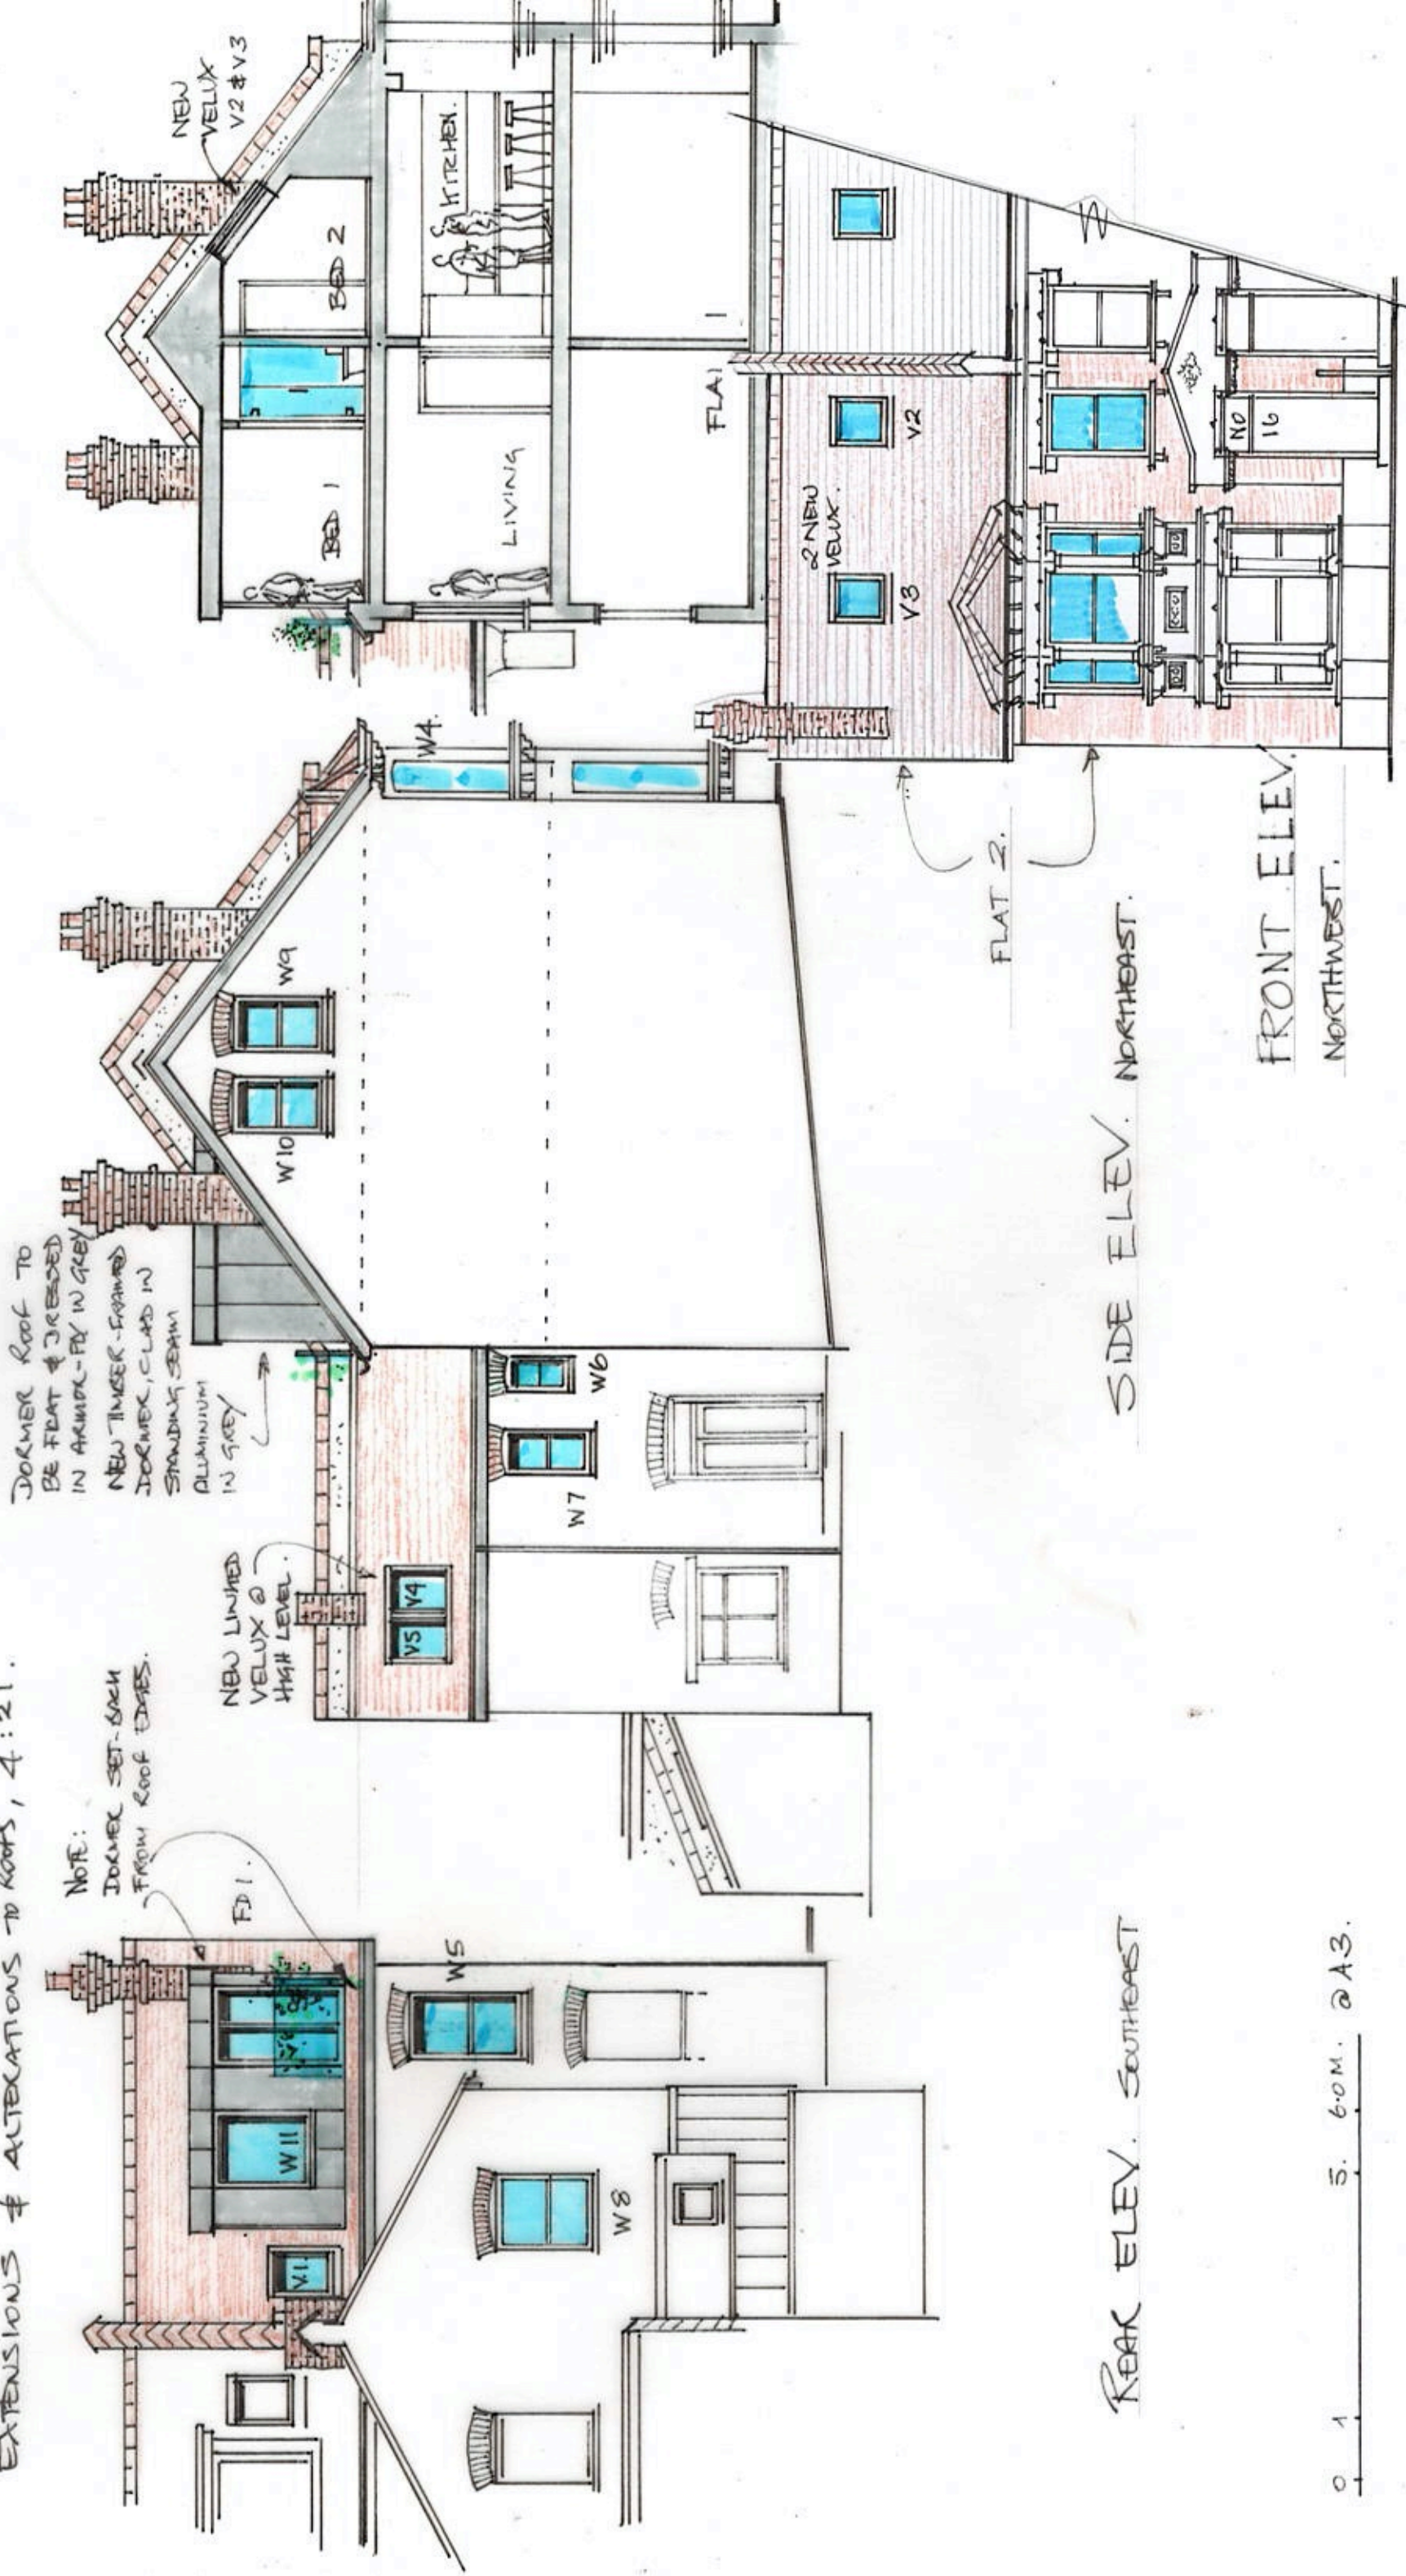

REAR ELEV. SOUTHEAST

SIDE ELEV. NORTHEAST.

FRONT ELEV.  
NORTHWEST.