




South

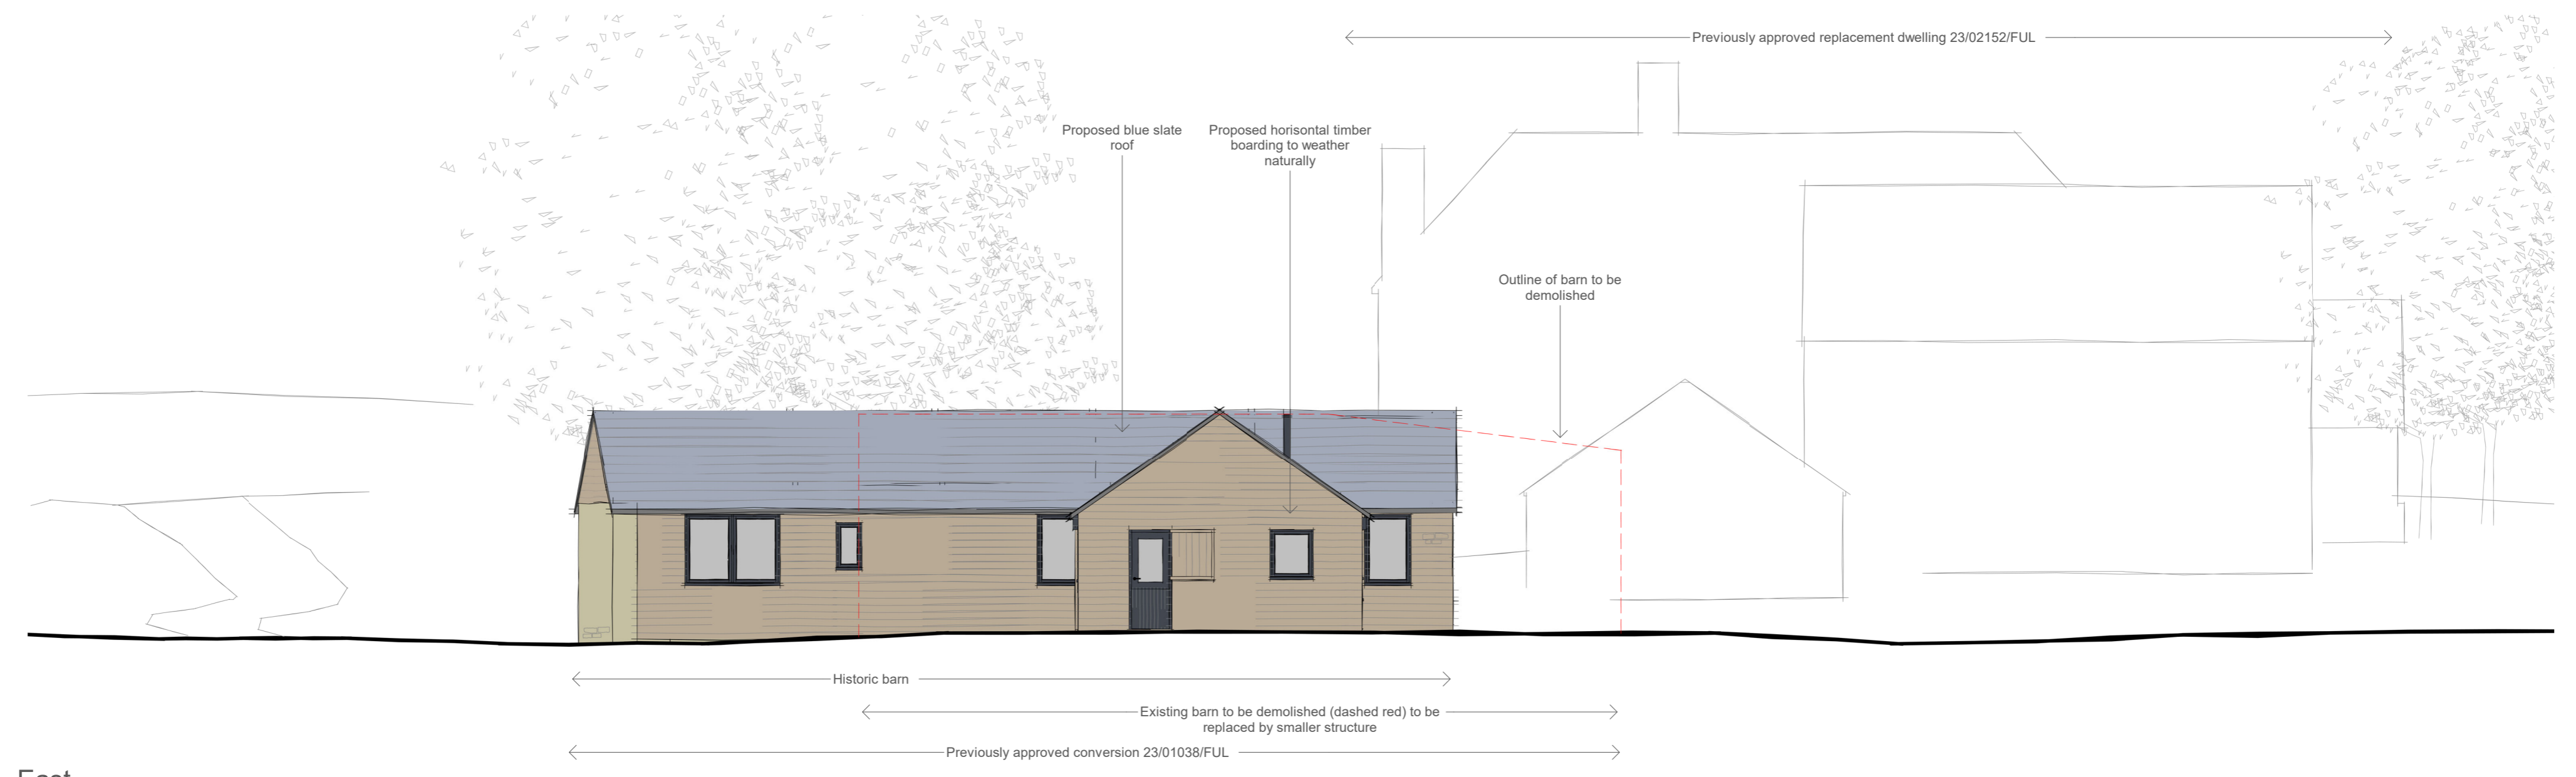

East

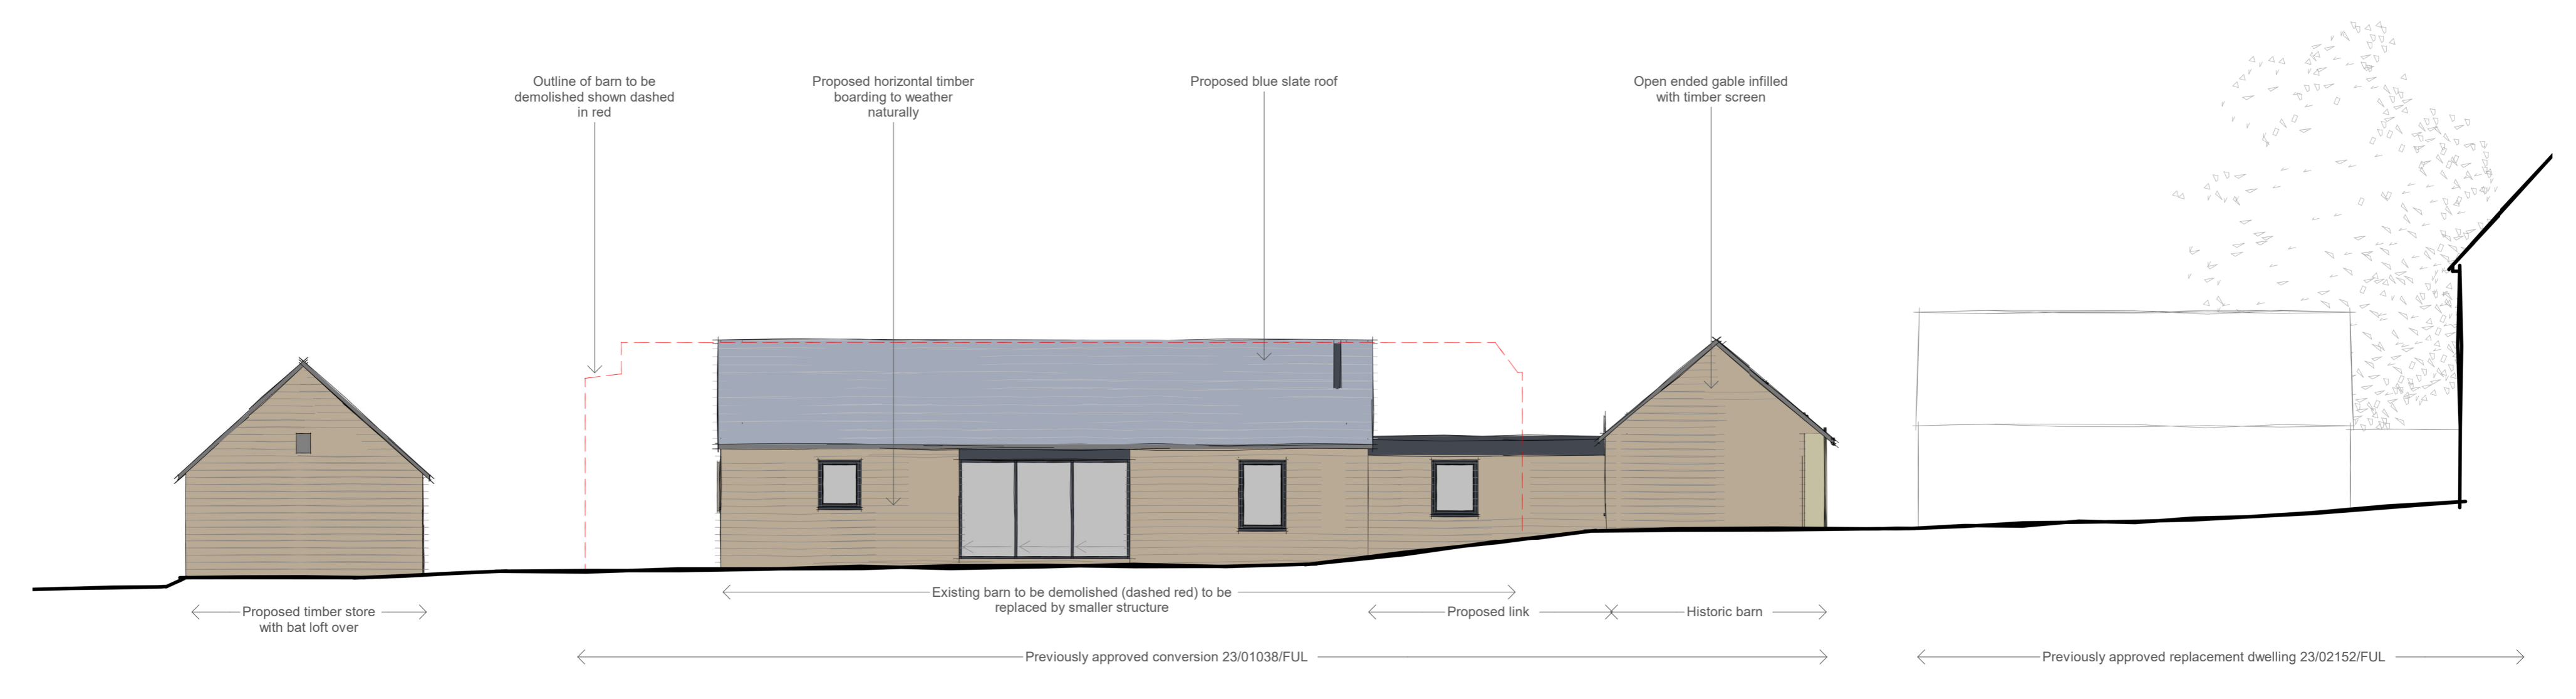

North

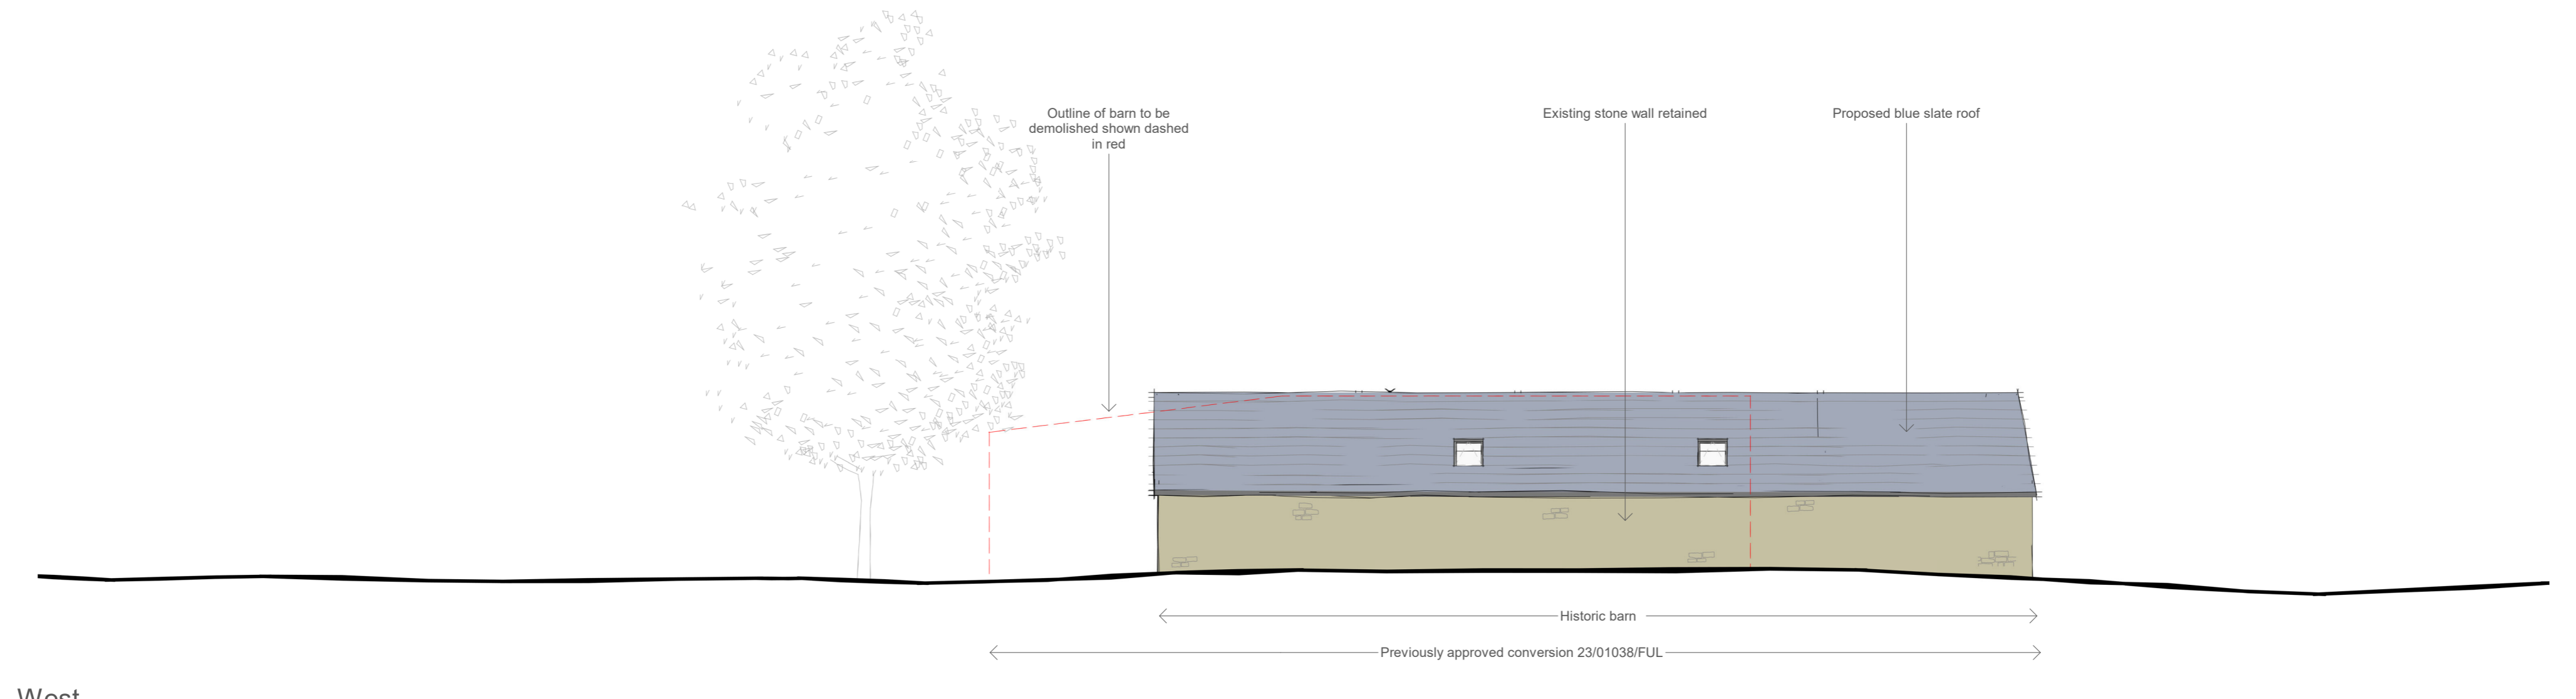

West

**Planning**  
 This drawing has been prepared for workstages up to planning application purposes only and is not intended for construction. The scale bar should only be used to check the drawing has been reproduced to the correct size. No responsibility can be accepted for errors made by others in "scaling" from this drawing.

Tyack Architects Ltd own copyright of the original design work in the drawings, documents and digital files which cannot be copied, scanned or disclosed without written agreement. Please refer to our Standard Terms of Business.

Scale 1:100 5m



Tyack Architects Ltd  
 The Mann Institute  
 Oxford Street  
 Grosvenor Square  
 Gloucester  
 GL1 2AA

T: 01608 600 400  
 F: 01608 651 863  
 e: info@tyackarchitects.com  
 w: tyackarchitects.com

**PLANNING**  
**Proposed Elevations**  
 Fulford, Shipton Oliffe  
 Mr & Mrs Evans  
 Scale: As indicated @ A1 Date: Jan 2024  
 Drawn/Checked: pw/dg Drg No: PL010 Rev: C

Rev: C