

Client:

French
Connectio

Project:

Guildford

Description:

New
double
sided
projecting
sign

Job Number:

39209

Scale:

1:5@A4

Date:


25.03.2023

Revision:

B

Drawn By:

PAE

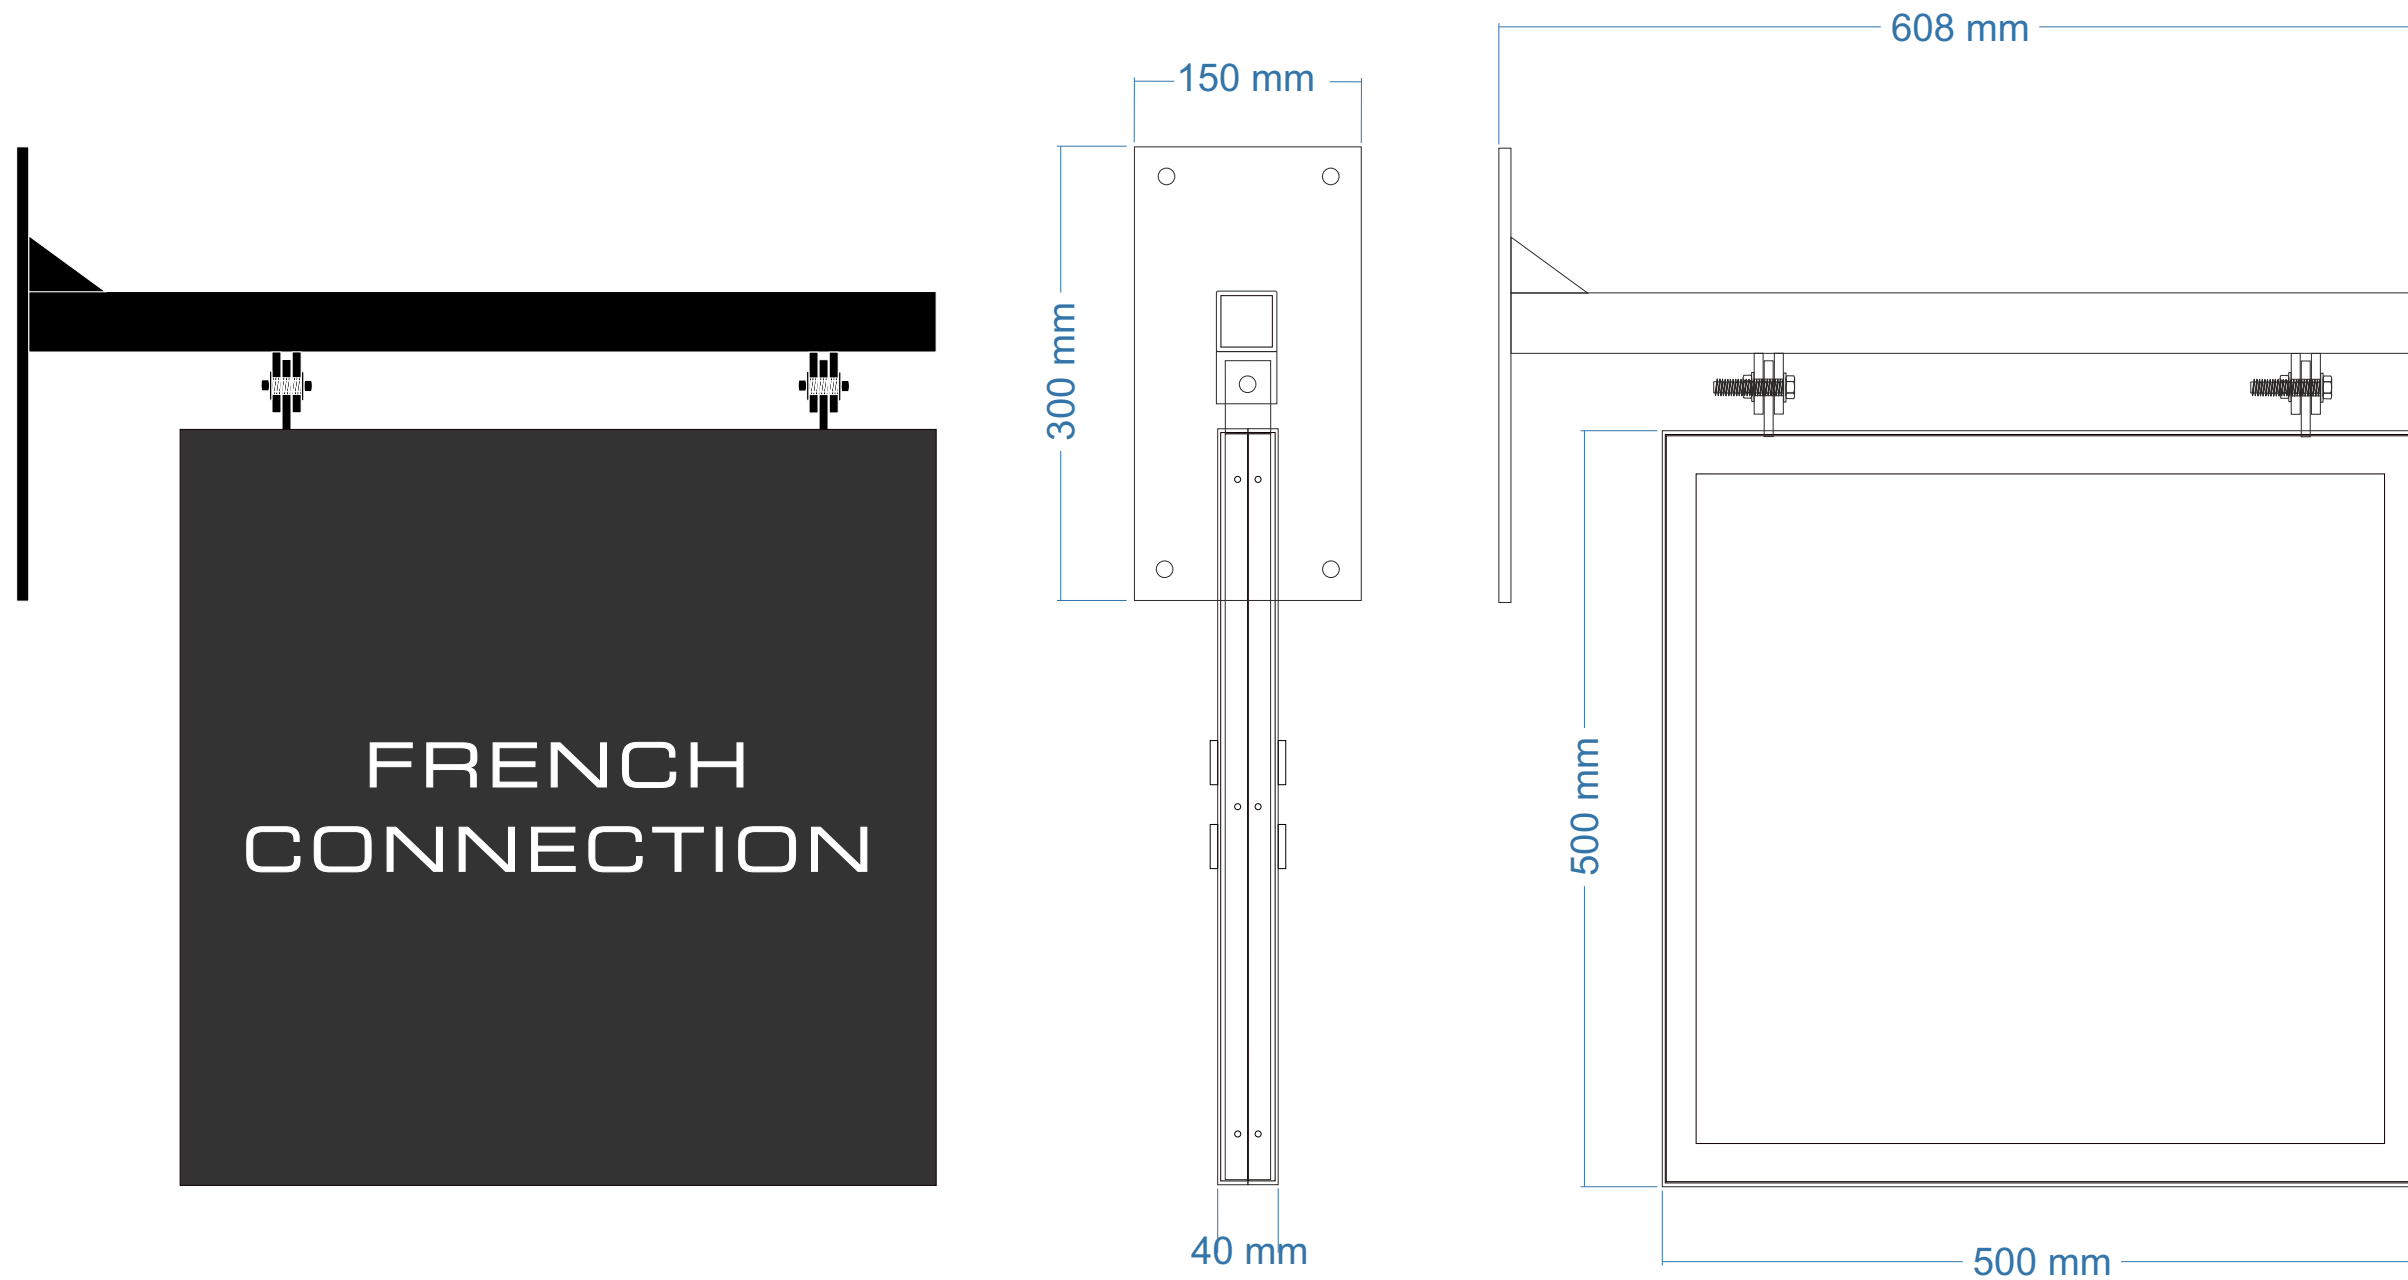

steel internal frame and wall bracket epc black with
3mm folded ACP face trays finished semi matt grey RAL 7016.

Non illuminated 5mm thick 069 white acrylic lettering to each face
panel.