


Cennen Carreg

1 Woodstock Villas

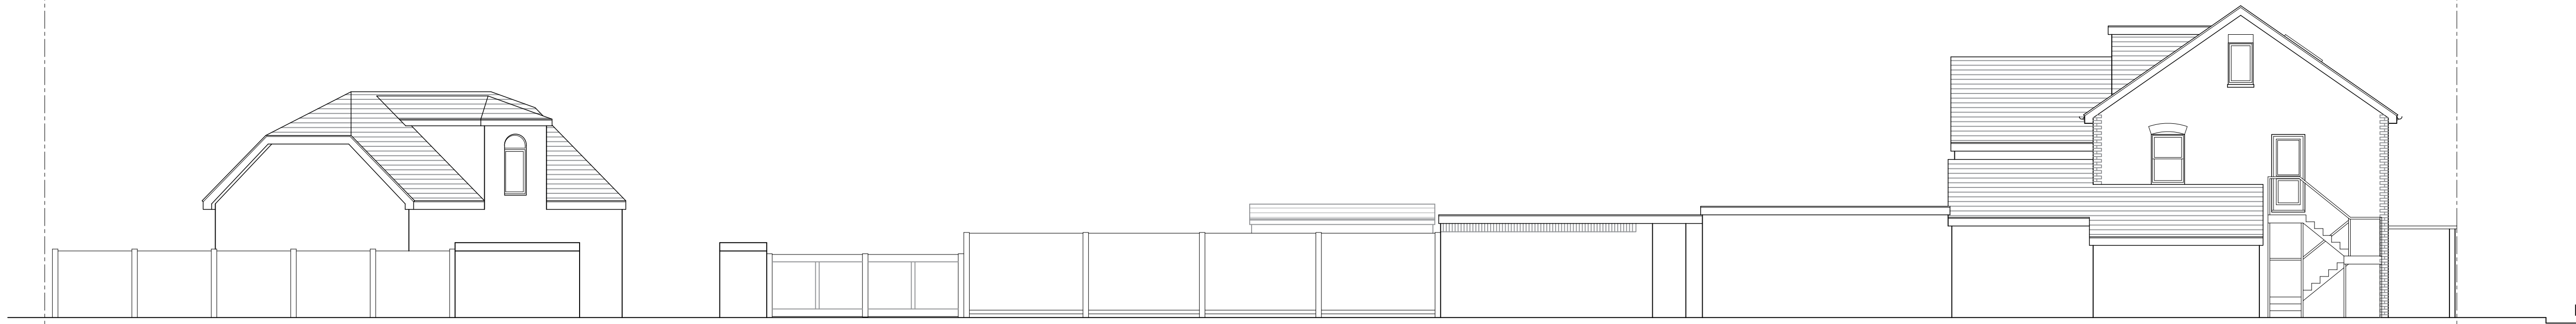

Existing Street Scene - Private lane

Private Lane

Cennen Carreg

1 Woodstock Villas



Proposed Street Scene - Private lane

Private Lane

Parking for No. 2


1 Woodstock Villas

2 Woodstock Villas

Cleveden Oak

Brenchley

1 Alpine Villas

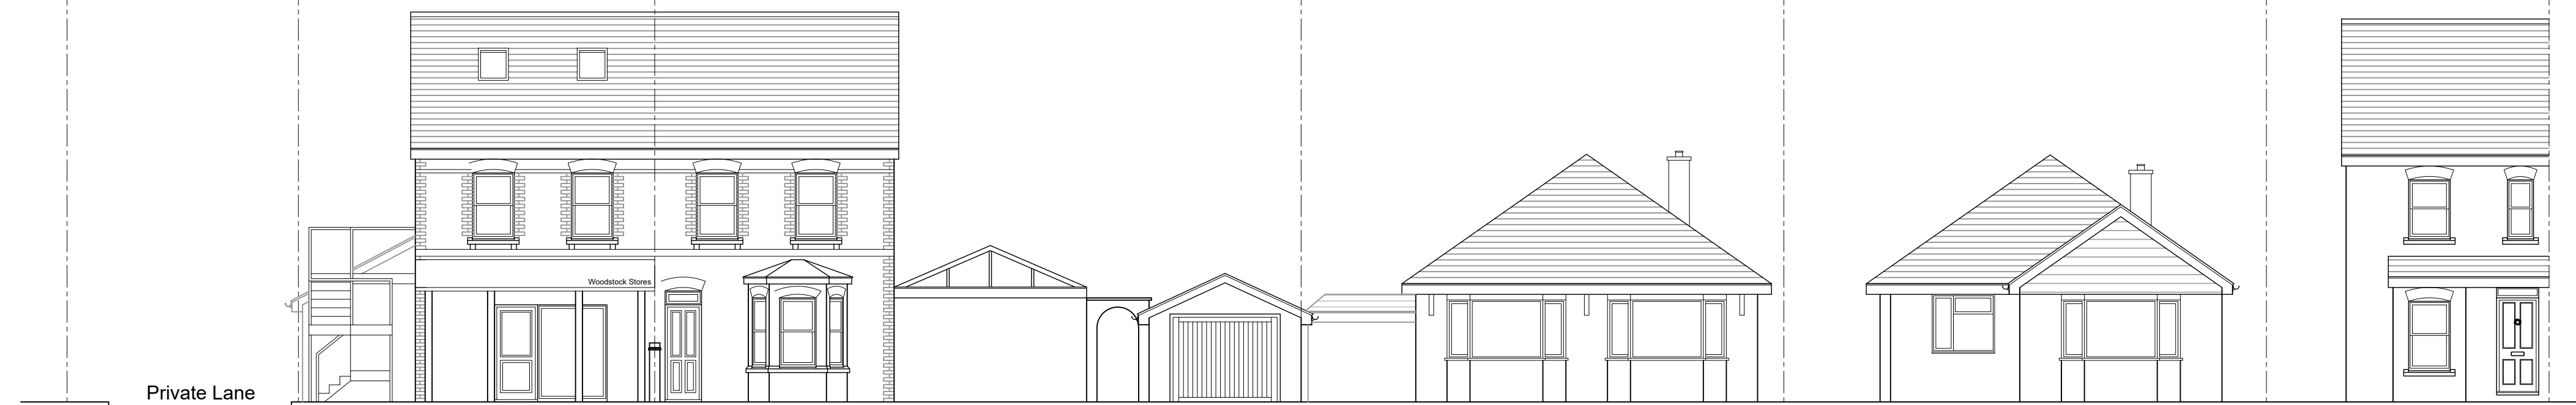

Existing Street Scene - Frimiley Road

Frimiley Road

Private Lane


1 Woodstock Villas

2 Woodstock Villas

Cleveden Oak

Brenchley


1 Alpine Villas

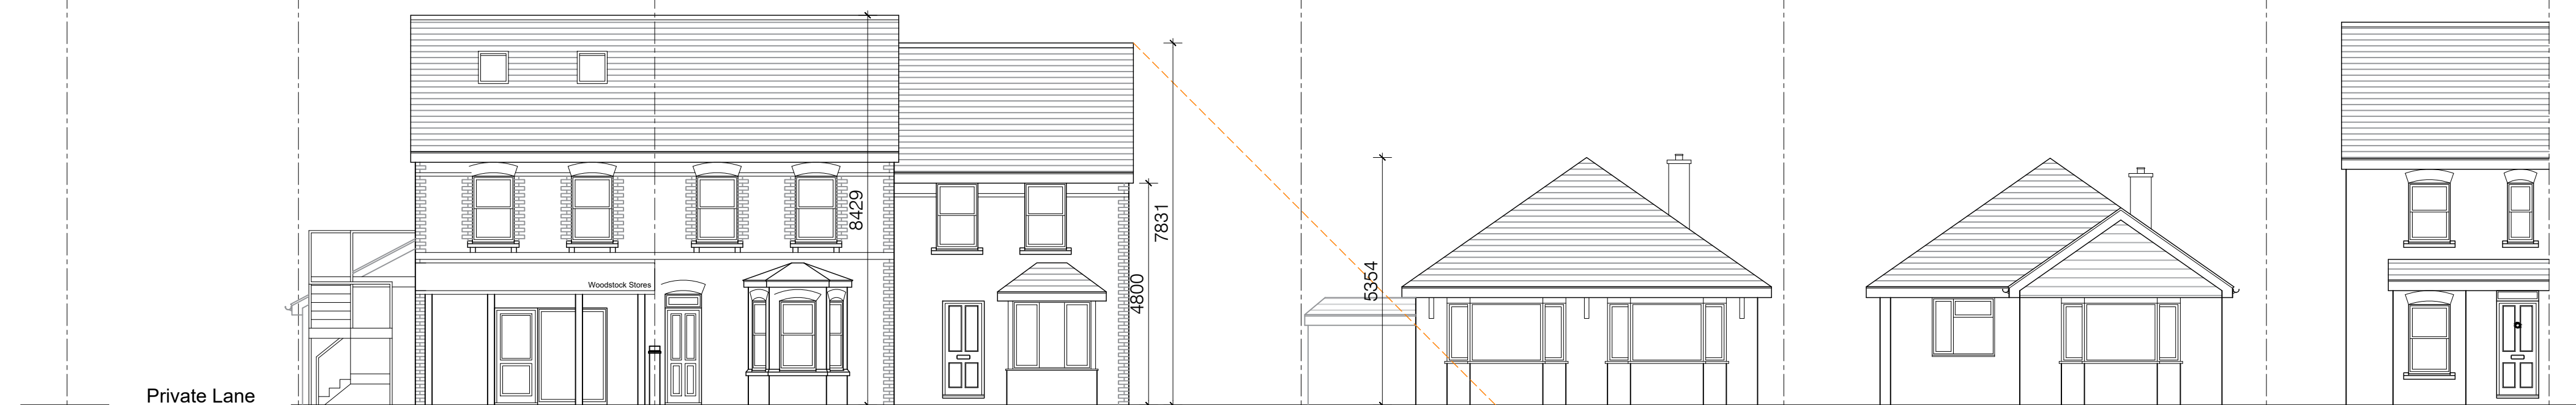

Existing Street Scene - Frimiley Road

Frimiley Road

Private Lane

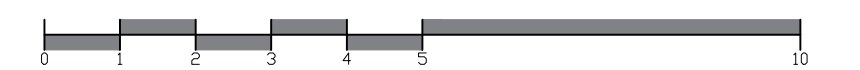

© This drawing is copyright. It is sent to you in confidence and must not be reproduced or disclosed to third parties without our prior permission.

Do not scale from this drawing, other than for Local Authority Planning purposes.

This drawing is to be read in conjunction with all relevant consultants, specialist manufacturers drawings and specifications.

Any discrepancies in dimensions or details on or between these drawings should be drawn to our attention.

All dimensions are in millimetres unless noted otherwise.

REV	DATE	DESCRIPTION	INITIAL	CHECKED
PLANNING				



harding rose architects

CLIENT

PROJECT Woodstock Villas, Frimiley Road, Ash Vale, Guildford, GU21 5PP

TITLE Existing and Proposed Street Scenes

SCALE 1:200 @A1	DATE 28.03.24	P.06	A
DRAWN HB	PROJECT NO. 23.1114		