


KEY SITE PLAN - 1:1000 @ A3

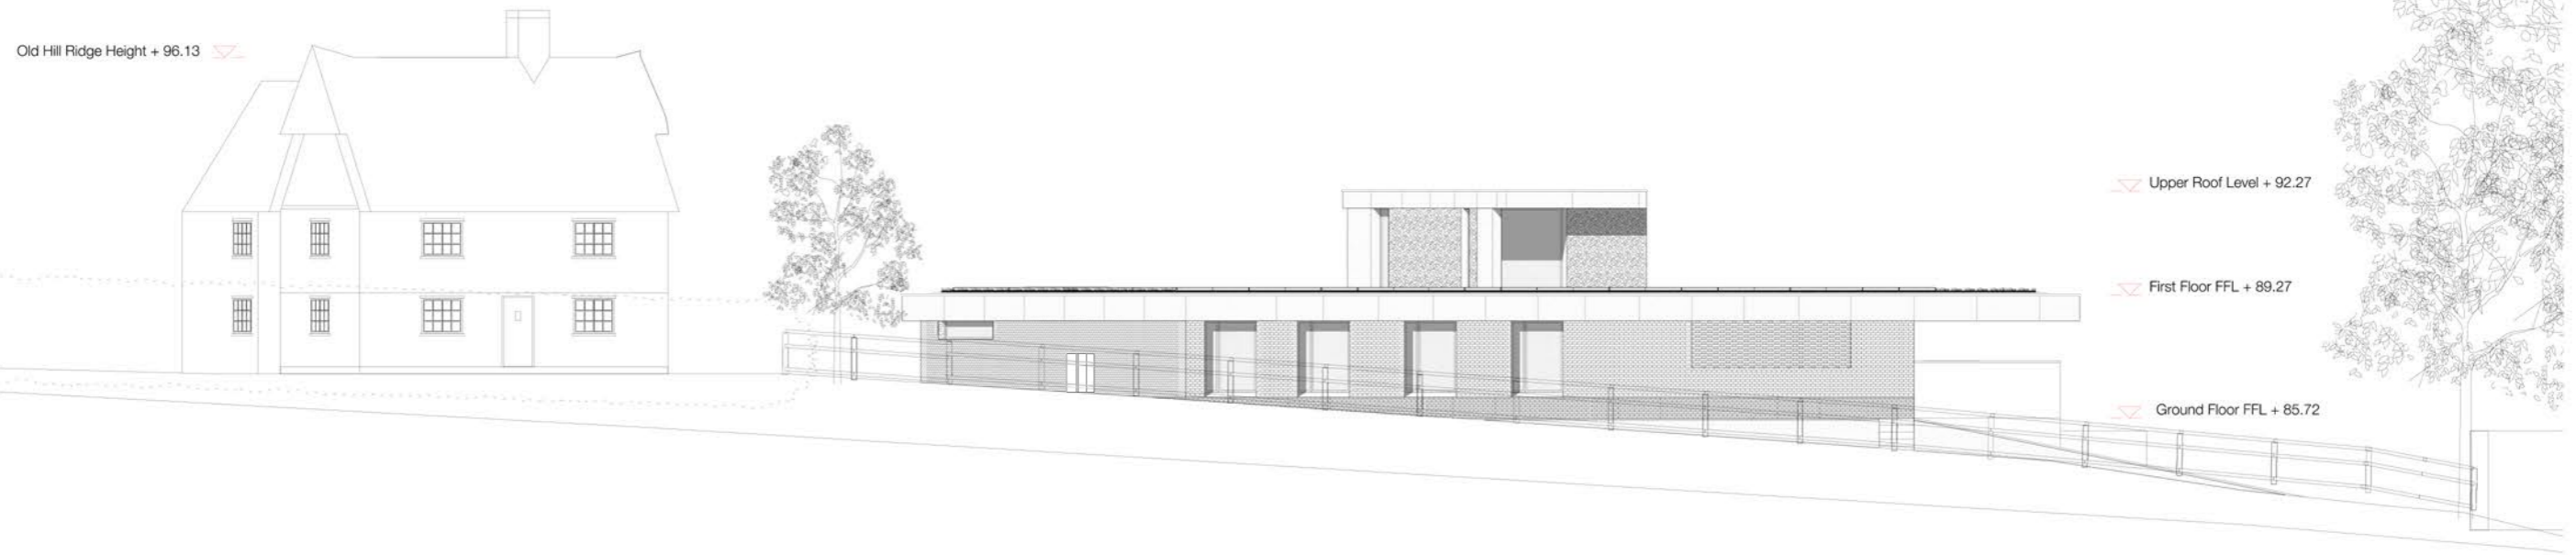

PROPOSED NORTH ELEVATION
1:200 @ A3

REV	DATE	DETAILS
D	08.04.24	NON MATERIAL AMENDMENT APPLICATION
C	25.08.21	NON MATERIAL AMENDMENT APPLICATION
B	19.09.19	PLANNING AMENDMENT - BUILDING RAISED 760mm
A	16.09.19	PLANNING AMENDMENT - SOLAR PANELS RELOCATED FROM ROOF TO SOUTHERN CORNER OF SITE

Stoney Studio

MR & MRS HOWLING
OLD HILL
RADWINTER
PROPOSED NORTH ELEVATION

PLANNING MAR 2019 1:200@A3 TS TS
01 **AP(0)32** **D**

