




KEY SITE PLAN - 1:1000 @ A3

Upper Roof Level + 92.27

First Floor FFL + 89.27

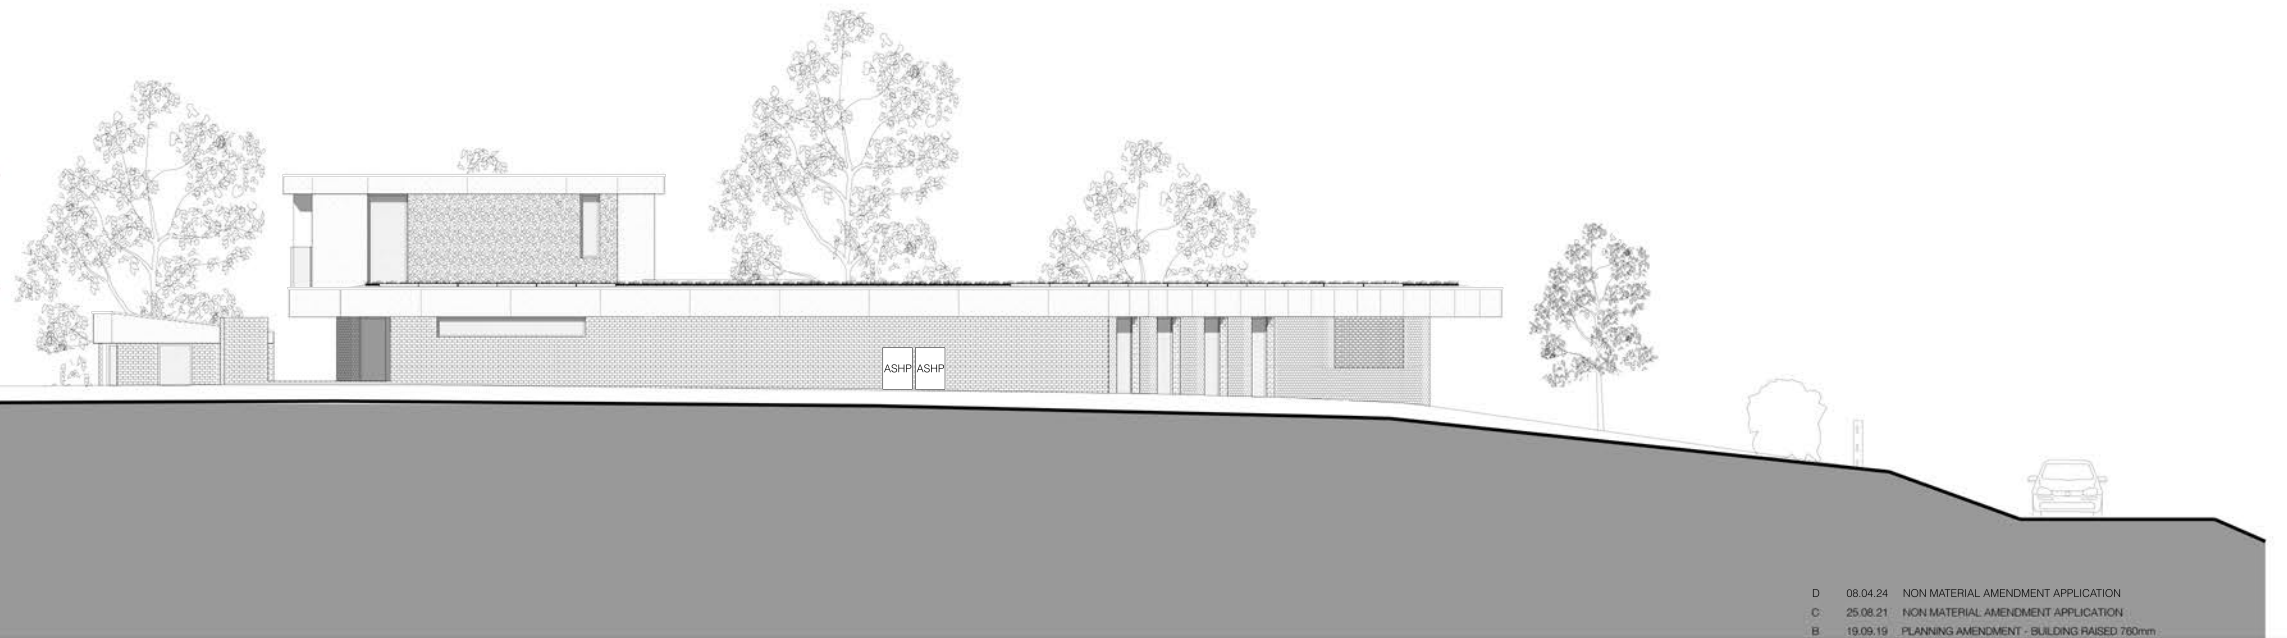

PROPOSED EAST ELEVATION
1:200 @ A3

REV	DATE	DETAILS
D	08.04.24	NON MATERIAL AMENDMENT APPLICATION
C	25.02.21	NON MATERIAL AMENDMENT APPLICATION
B	19.09.19	PLANNING AMENDMENT - BUILDING RAISED 700mm
A	16.09.19	PLANNING AMENDMENT - SOLAR PANELS RELOCATED FROM ROOF TO SOUTHERN CORNER OF SITE

Stoney Studio

MR & MRS HOWLING
OLD HILL
RADWINTER
PROPOSED EAST ELEVATION

PLANNING MAR 2019 1:200@A3 TS TS
01 AP(0)33 D

