
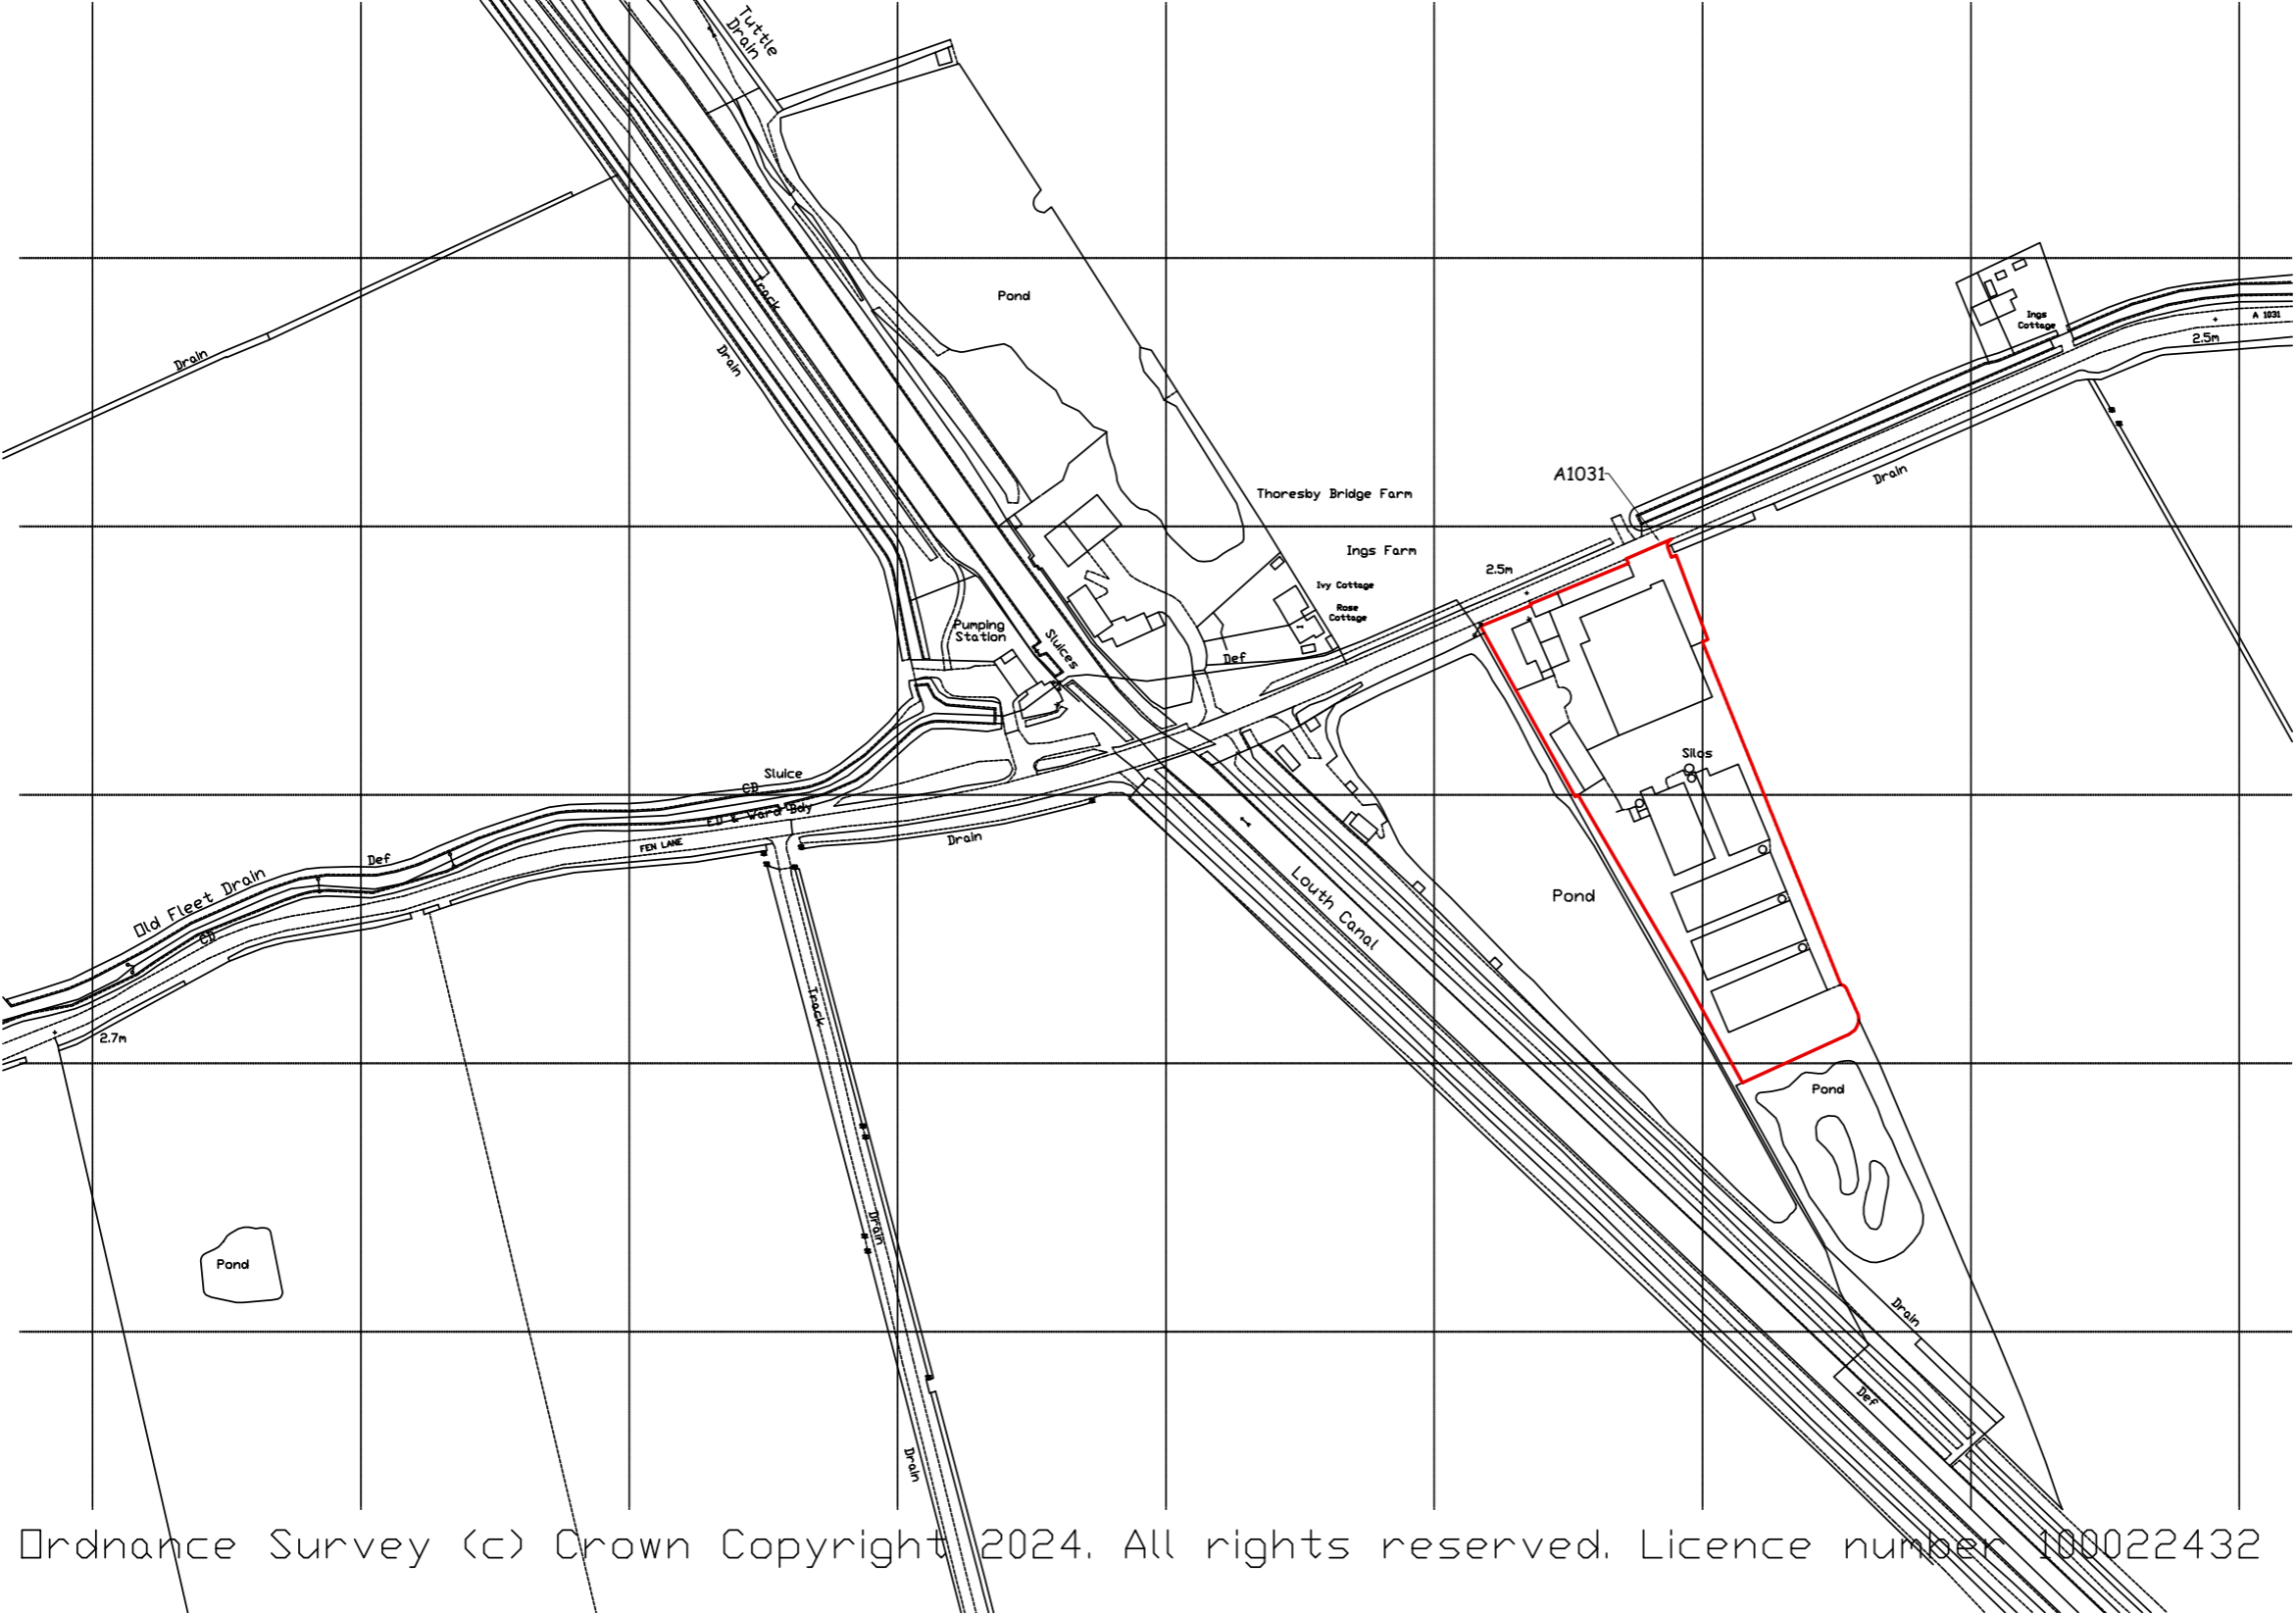


SCALE BAR 1:2500

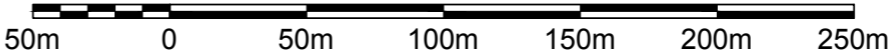

IAN PICK ASSOCIATES LTD
Specialist Agricultural & Rural Planning Consultants

Station Farm Offices
Wansford Road
Nafferton
Driffield
East Yorkshire
YO25 8NJ

T : 01377 253363
E : mail@ianpick.co.uk
W : www.ianpickassociates.co.uk

CLIENT
Ivy Farm Ltd

JOB TITLE
Thoresby Bridge Farm, North
Cotes, DN31 5TY

DWG. TITLE
Location Plan A3

SCALE 1=2500 DRN IP

DWG. NUMBER
IP/CPL/02

DATE Mar 24 REV -

Ordnance Survey (c) Crown Copyright 2024. All rights reserved. Licence number 100022432