
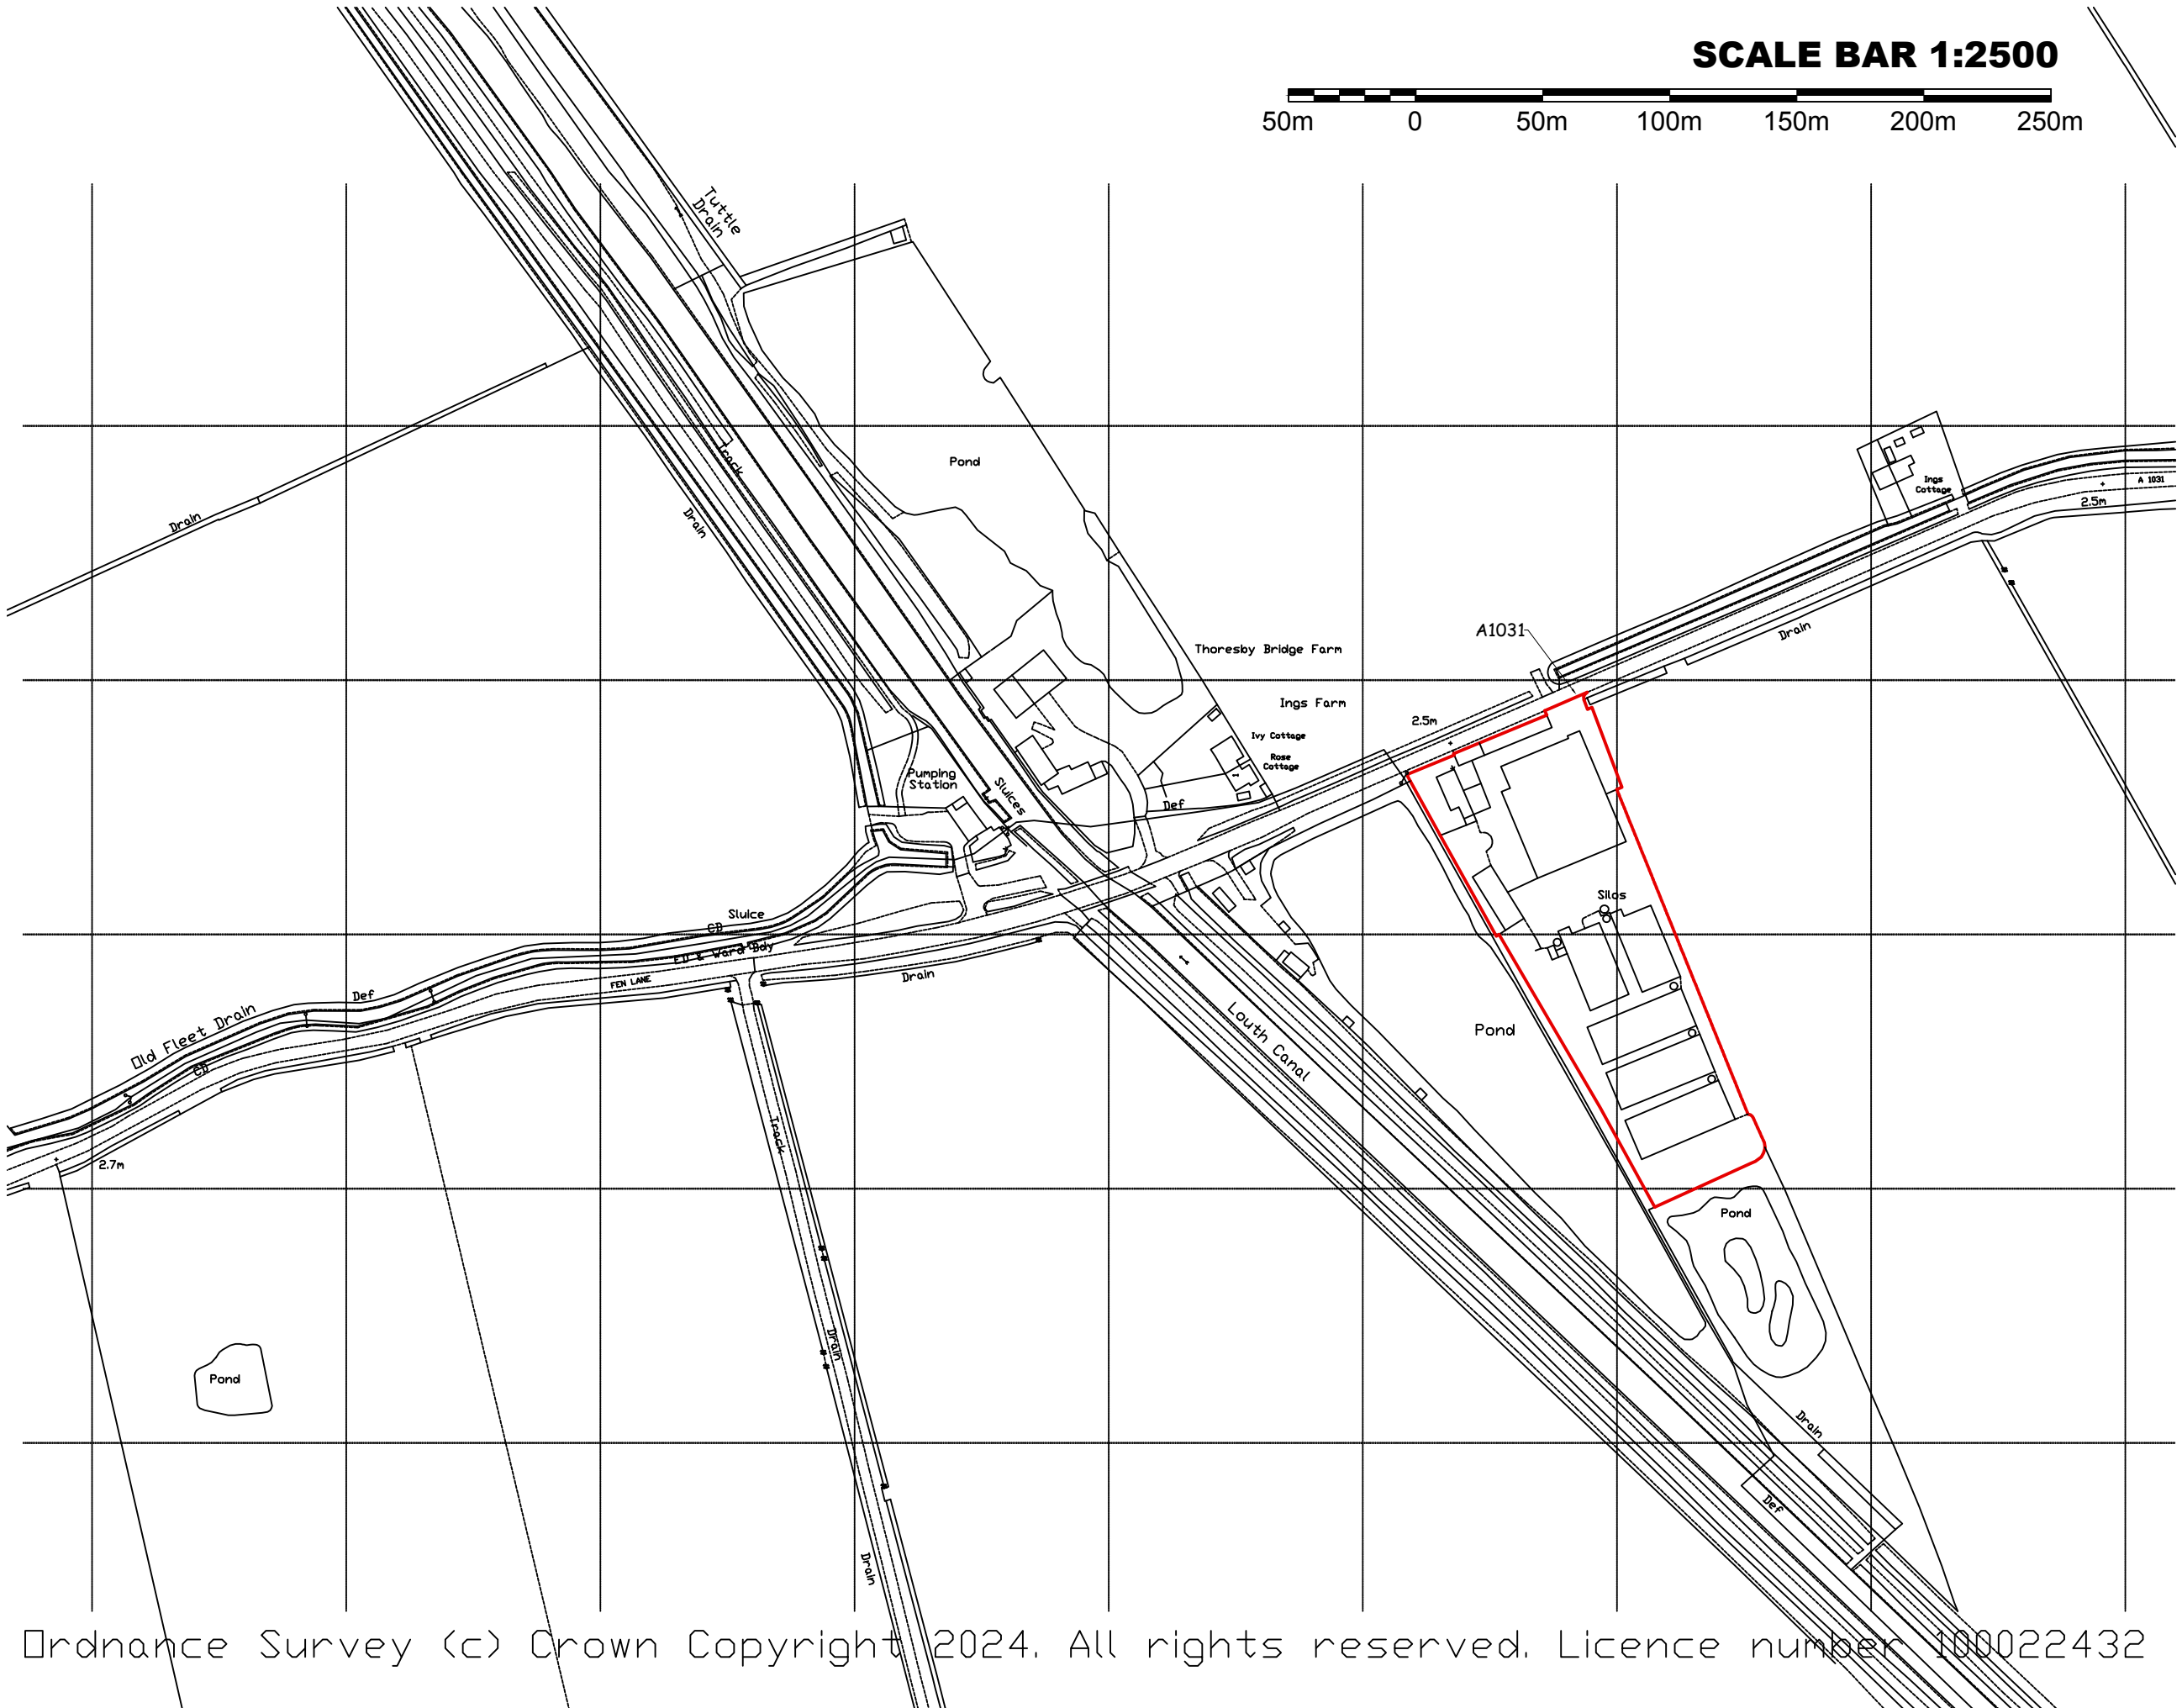


SCALE BAR 1:2500

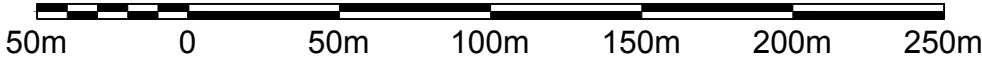

IAN PICK ASSOCIATES LTD  
Specialist Agricultural & Rural Planning Consultants

Station Farm Offices  
Wansford Road  
Nafferton  
Driffield  
East Yorkshire  
YO25 8NJ

T : 01377 253363  
E : mail@ianpick.co.uk  
W : www.ianpickassociates.co.uk

CLIENT  
Ivy Farm Ltd

JOB TITLE  
Thoresby Bridge Farm, North  
Cotes, DN31 5TY

DWG. TITLE  
Location Plan A3

SCALE 1:2500      DRN IP

DWG. NUMBER  
IP/CPL/02

DATE Mar 24      REV -