
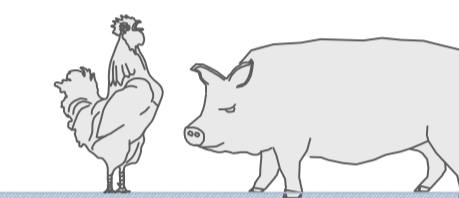


Attenuation Pond Section Locations

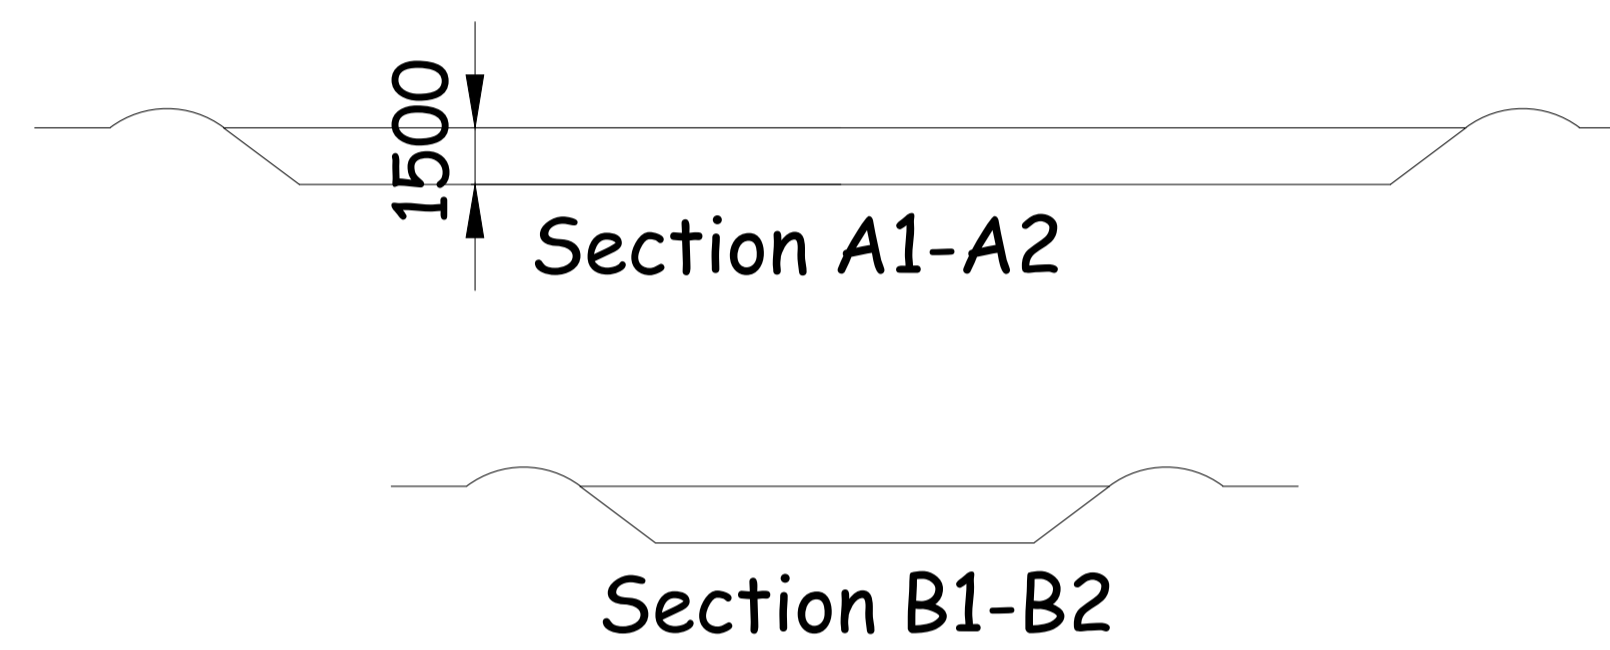

**IAN PICK ASSOCIATES LTD**  
Specialist Agricultural & Rural Planning Consultants

Station Farm Offices  
Wansford Road  
Nafferton  
Driffield  
East Yorkshire  
YO25 8NJ

T : 01377 253363  
E : mail@ianpick.co.uk  
W : www.ianpickassociates.co.uk

CLIENT

**Ivy Farm Ltd**

JOB TITLE

Thoresby Bridge Farm, North  
Cotes, DN36 5TY

DWG. TITLE

Attenuation Pond Sections A1

SCALE

1=500

DRN

IP

DWG. NUMBER

**IP/CPL/06**

DATE

April 24

REV

-

