




South Eastern Elevation

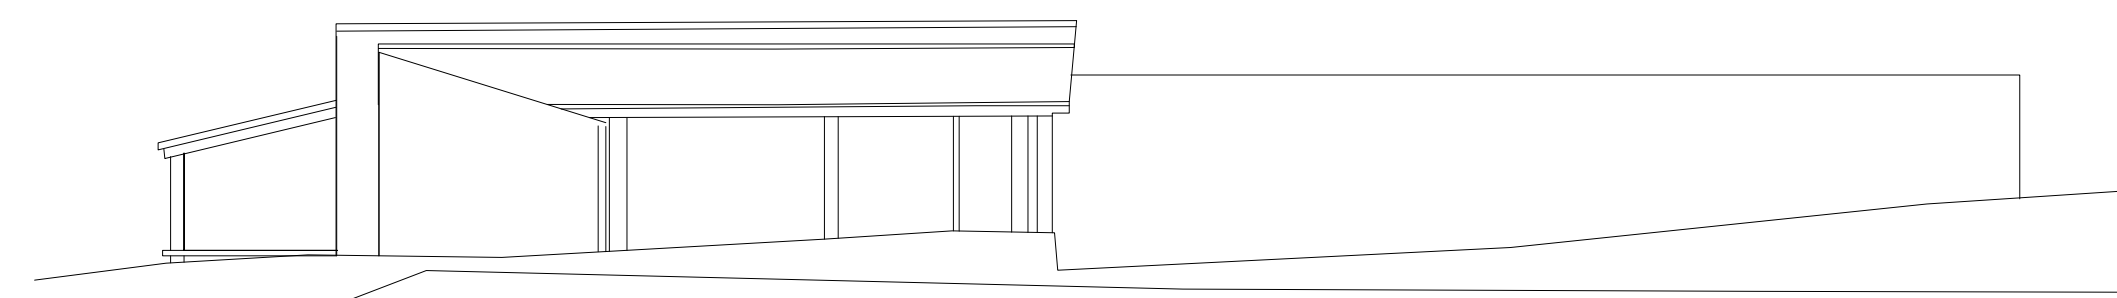

South Western Elevation

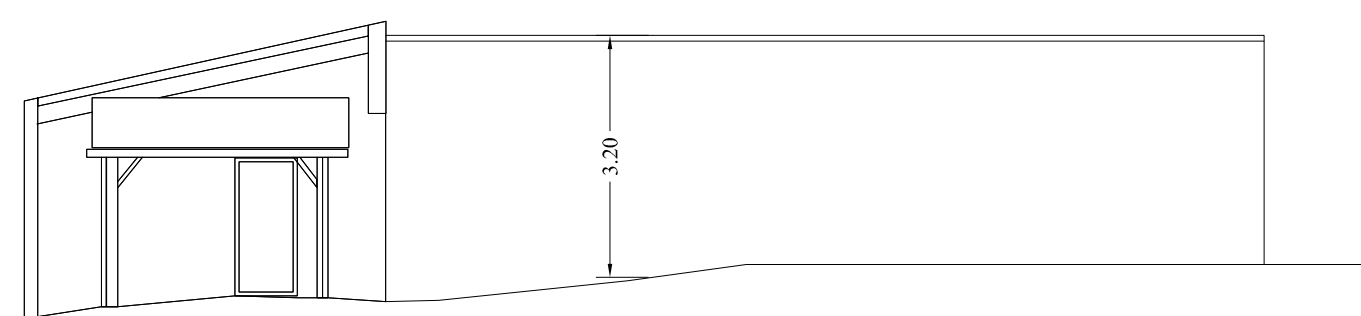

North Western Elevation

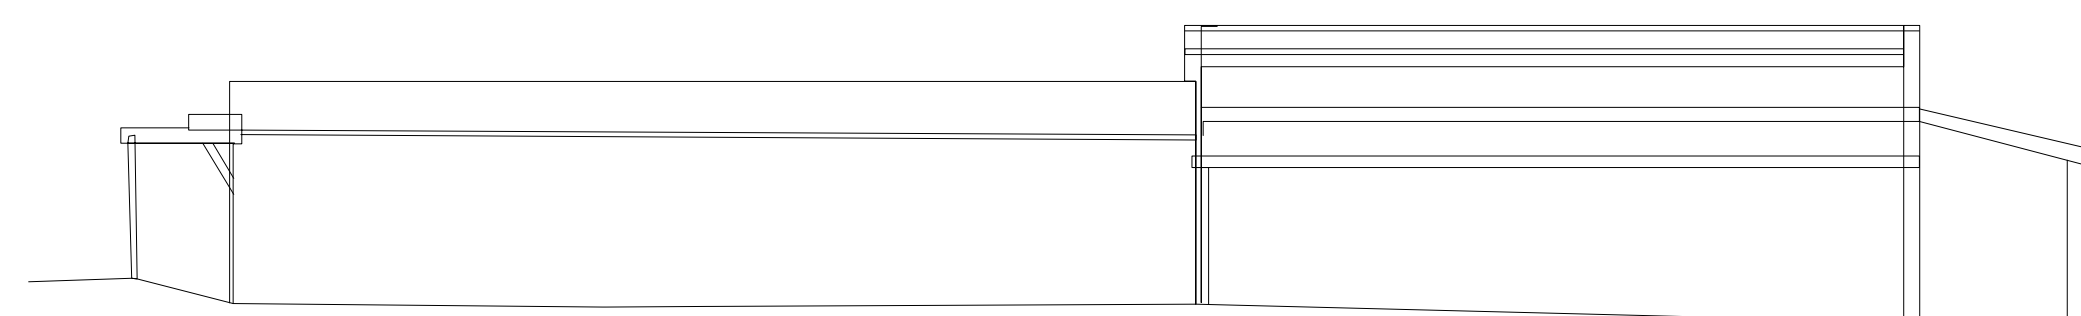

North Eastern Elevation


Proposed Agricultural Building



Scale 1 : 100

30 Years
BDS

Celebrating 30 Years 1993-2023

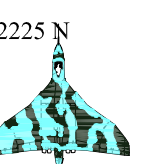

Building Design Surveys

(Building Design Surveys Ltd) www.bdscale.com
Building Plans Drawn For Planning & Building Regulation Approval
NEW-BUILD . EXTENSIONS . REFURBISHMENT

- | | |
|---------------------------|----------------------------------|
| C.A.D Design/Drafting | Architectural Services |
| Conveyance Plans | Building Surveys |
| Planning Consultants | Large format Printing & Scanning |
| 3d Visualisation Plans | Photo Montage |
| Land & Building Surveying | 3d Laser Scanning |

The Studio . Milestone Cottage . 61 London Road . Calne
Wiltshire . SN11 0AA. Tel/Fax (01249) 816026
Email bds@pobox.com Mobile 07740 335693

Project Name:
Land at Becksides
Wick

Drawing Title:
Proposed Agricultural Building
Plans & Elevations

Client:
Simon Hayhurst

Date:
November 2023

Scale:
1:100 @ A1

Drawn	Checked	Dwg No	Rev
P.J-S	G.H	BDS-11-23	

Notes:
Survey Grid based on OS
Levels based on OSGM-15

© copyright to this drawing remains with BDS Ltd

