




South Eastern Elevation

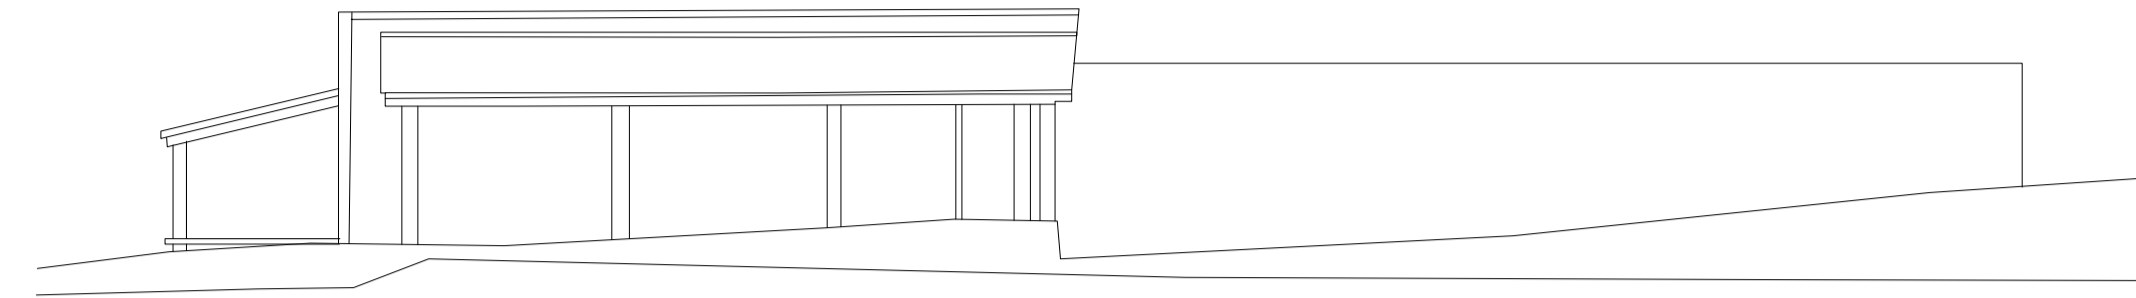

South Western Elevation

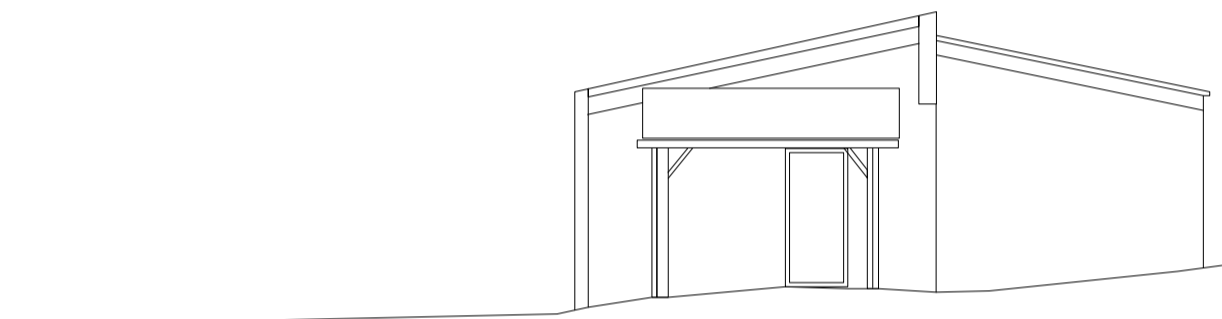


North Western Elevation

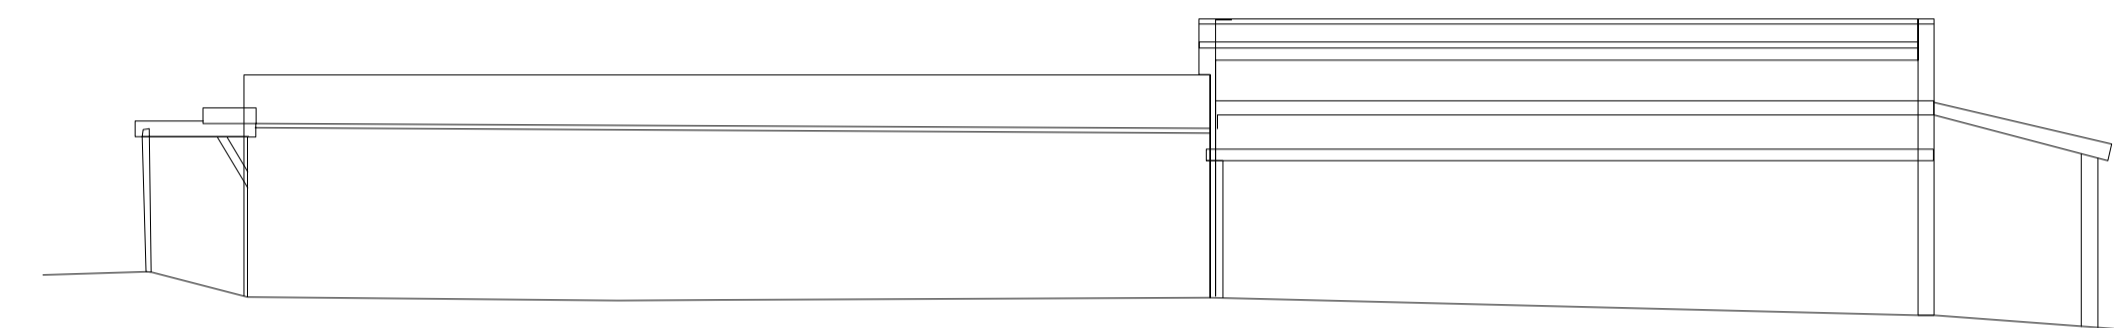

North Eastern Elevation


Existing Agricultural Building

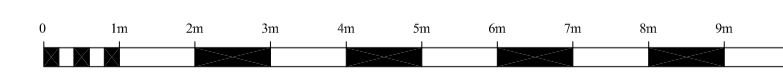

Scale 1 : 100

30 Years
BDS

Celebrating 30 Years 1993-2023

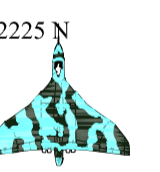

Building Design Surveys

(Building Design Surveys Ltd) www.bdscale.com
Building Plans Drawn For Planning & Building Regulation Approval
NEW-BUILD . EXTENSIONS . REFURBISHMENT

C.A.D Design/Drafting	Architectural Services
Conveyance Plans	Building Surveys
Planning Consultants	Large format Printing & Scanning
3d Visualisation Plans	Photo Montage
Land & Building Surveying	3d Laser Scanning

The Studio . Milestone Cottage . 61 London Road . Calne
Wiltshire . SN11 0AA. Tel/Fax (01249) 816026
Email bds@pobox.com Mobile 07740 335693

Project Name:
Land at Becksid
Wick

Drawing Title:
Existing Agricultural Building
Plans & Elevations

Client:
Simon Hayhurst

Date: November 2023	Scale: 1:100 @ A1
------------------------	----------------------

Drawn P.-S	Checked G.H	Dwg No BDS-11-23	Rev
---------------	----------------	---------------------	-----

Notes:
Survey Grid based on OS
Levels based on OSGM-15

© copyright to this drawing remains with BDS Ltd

