


Key

AV	Air Valve	RS	Road Sign	Bank	---
BL	Bollard	SC	Stop Cock	Building	--- ---
BM	Bench Mark	St	Strainer	Kerb	--- ---
BP	Boundary Point	SV	Stop Valve	Foliage	--- ---
BT	British Telecom Cover	TL	Threshold Level	Hedge	--- ---
CATV	Cable Television Cover	TP	Telephone Pole	Pipe	--- ---
CL	Cover Level	WM	Water Meter	Verge	--- ---
EP	Electric Power Pole	WO	Wash Out	Wall	--- ---
EV	Eye Level	UTL	Unable To Link	Track	--- ---
FH	Fire Hydrant	Fence Descriptions			
FL	Floor Level	B/W	Barbed Wire	Fence	--- ---
FP	Fence Post	CB	Close Board	Telephone	--- ---
G	Gully	CI	Compound Iron	Electric	--- ---
GP	Gate Post	CL	Chain Link	Water line	--- ---
GV	Gas Valve	CP	Chestnut Paling	Spread/Trunk Dia Height	--- ---
IC	Inspection Chamber	CW	Chicken Wire	Manhole	--- ---
IL	Invert Level	ER	Iron Railings	SWS (External Sewer from surface)	--- ---
KO	Kerb Outlet	P/R	Post & Rail	FWS (External Sewer from surface)	--- ---
LC	Basement Light	P/W	Post & Wire	Rock Face	--- ---
LP	Lamp Post			Glass Roofed	--- ---
M	Meter			Buildings & Walls	--- ---
MH	Manhole Cover			Double Gates	--- ---
MK	Marker			Single Gate	--- ---
MS	Milestone			Grid Cross	--- ---
RG	Ridge Level				

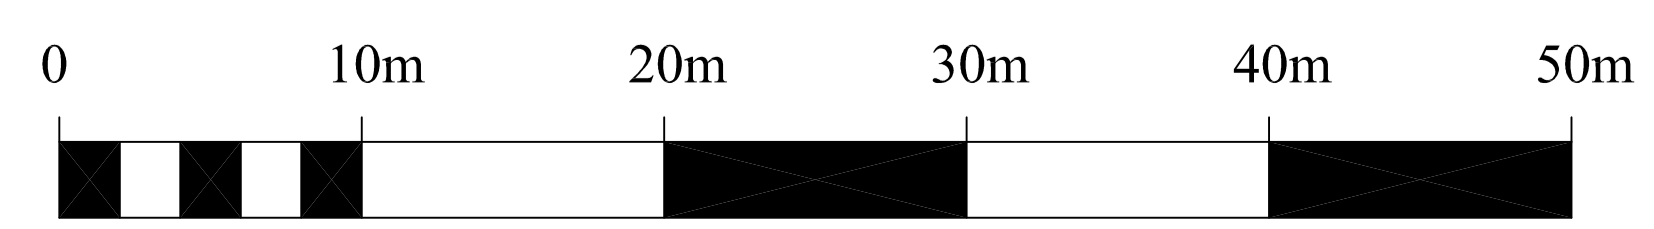

30 Years
BDS
Celebrating 30 Years (1993-2023)

Building Design Surveys
Building Plans Drawn For Planning & Building Regulation Approval
NEW-BUILD, EXTENSIONS, REFURBISHMENT

CAD Design/Output
Conveyance Plans
Planning Consultancy
3D Visualisation Plans
Land & Building Surveying
3rd Level Surveying

Architectural Services
Building Surveys
Large format Printing & Scanning
Party Mortgage
3rd Level Surveying

The Studio: Mablethorpe Cottage, 61 London Road, Caith
Whites, SN1 0AA, Taik Fax (01248) 890216
Email: info@bdslondon.com Mable 07740 326692

Project Name: Land at Becksidde Wick

Drawing Title: Topographic Survey

Client: Simon Hayhurst

Date: November 2023 Scale: 1:250 @ A0

Drawn	Checked	Draw No	Rev
P.J.S	G.H	BD6-11-23	

Notes:
Survey Grid based on OS
Levels based on OSGM-15
© copyright in this drawing remains with BDS Ltd