



Ordnance Survey, (c) Crown Copyright 2023. All rights reserved. Licence number 100022432

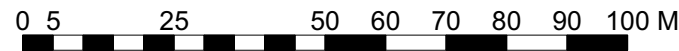

SCALE MEASUREMENTS SHOWN IN METRES.
ACCURACY OF SCALE CAN ONLY BE ASSURED ON
PROPERLY CALIBRATED MACHINERY

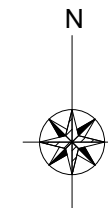

© Copyright

PLANNING NOTES

-

DEMOLITION NOTES

-

CONSTRUCTION NOTES

-All dimensions must be checked on site and not scaled from this drawing

MAINTENANCE NOTES

-

Revisions

A	08/04/24	Access road marked with red outline.
---	----------	--------------------------------------

VERITY & BEVERLEY
ARCHITECTS DESIGNERS

The Coach House | 4 The Chipping | Tetbury | Glos. | GL8 8ET
Telephone 01666 503516 | www.verity-beverley.co.uk

**THE MARSHALL ROOMS
IRON ACTON**

PROPOSED CONVERSION

SITE LOCATION PLAN

Scale: 1:1250	23.1558/00
Date: March 2024	
Drawn: DLS	
Size: A4	A