


Location Plan

Site Address: 60, Castlemartin, Ingleby Barwick, TS17 5BA

Date Produced: 04-Apr-2024

Scale: 1:1250 @A3

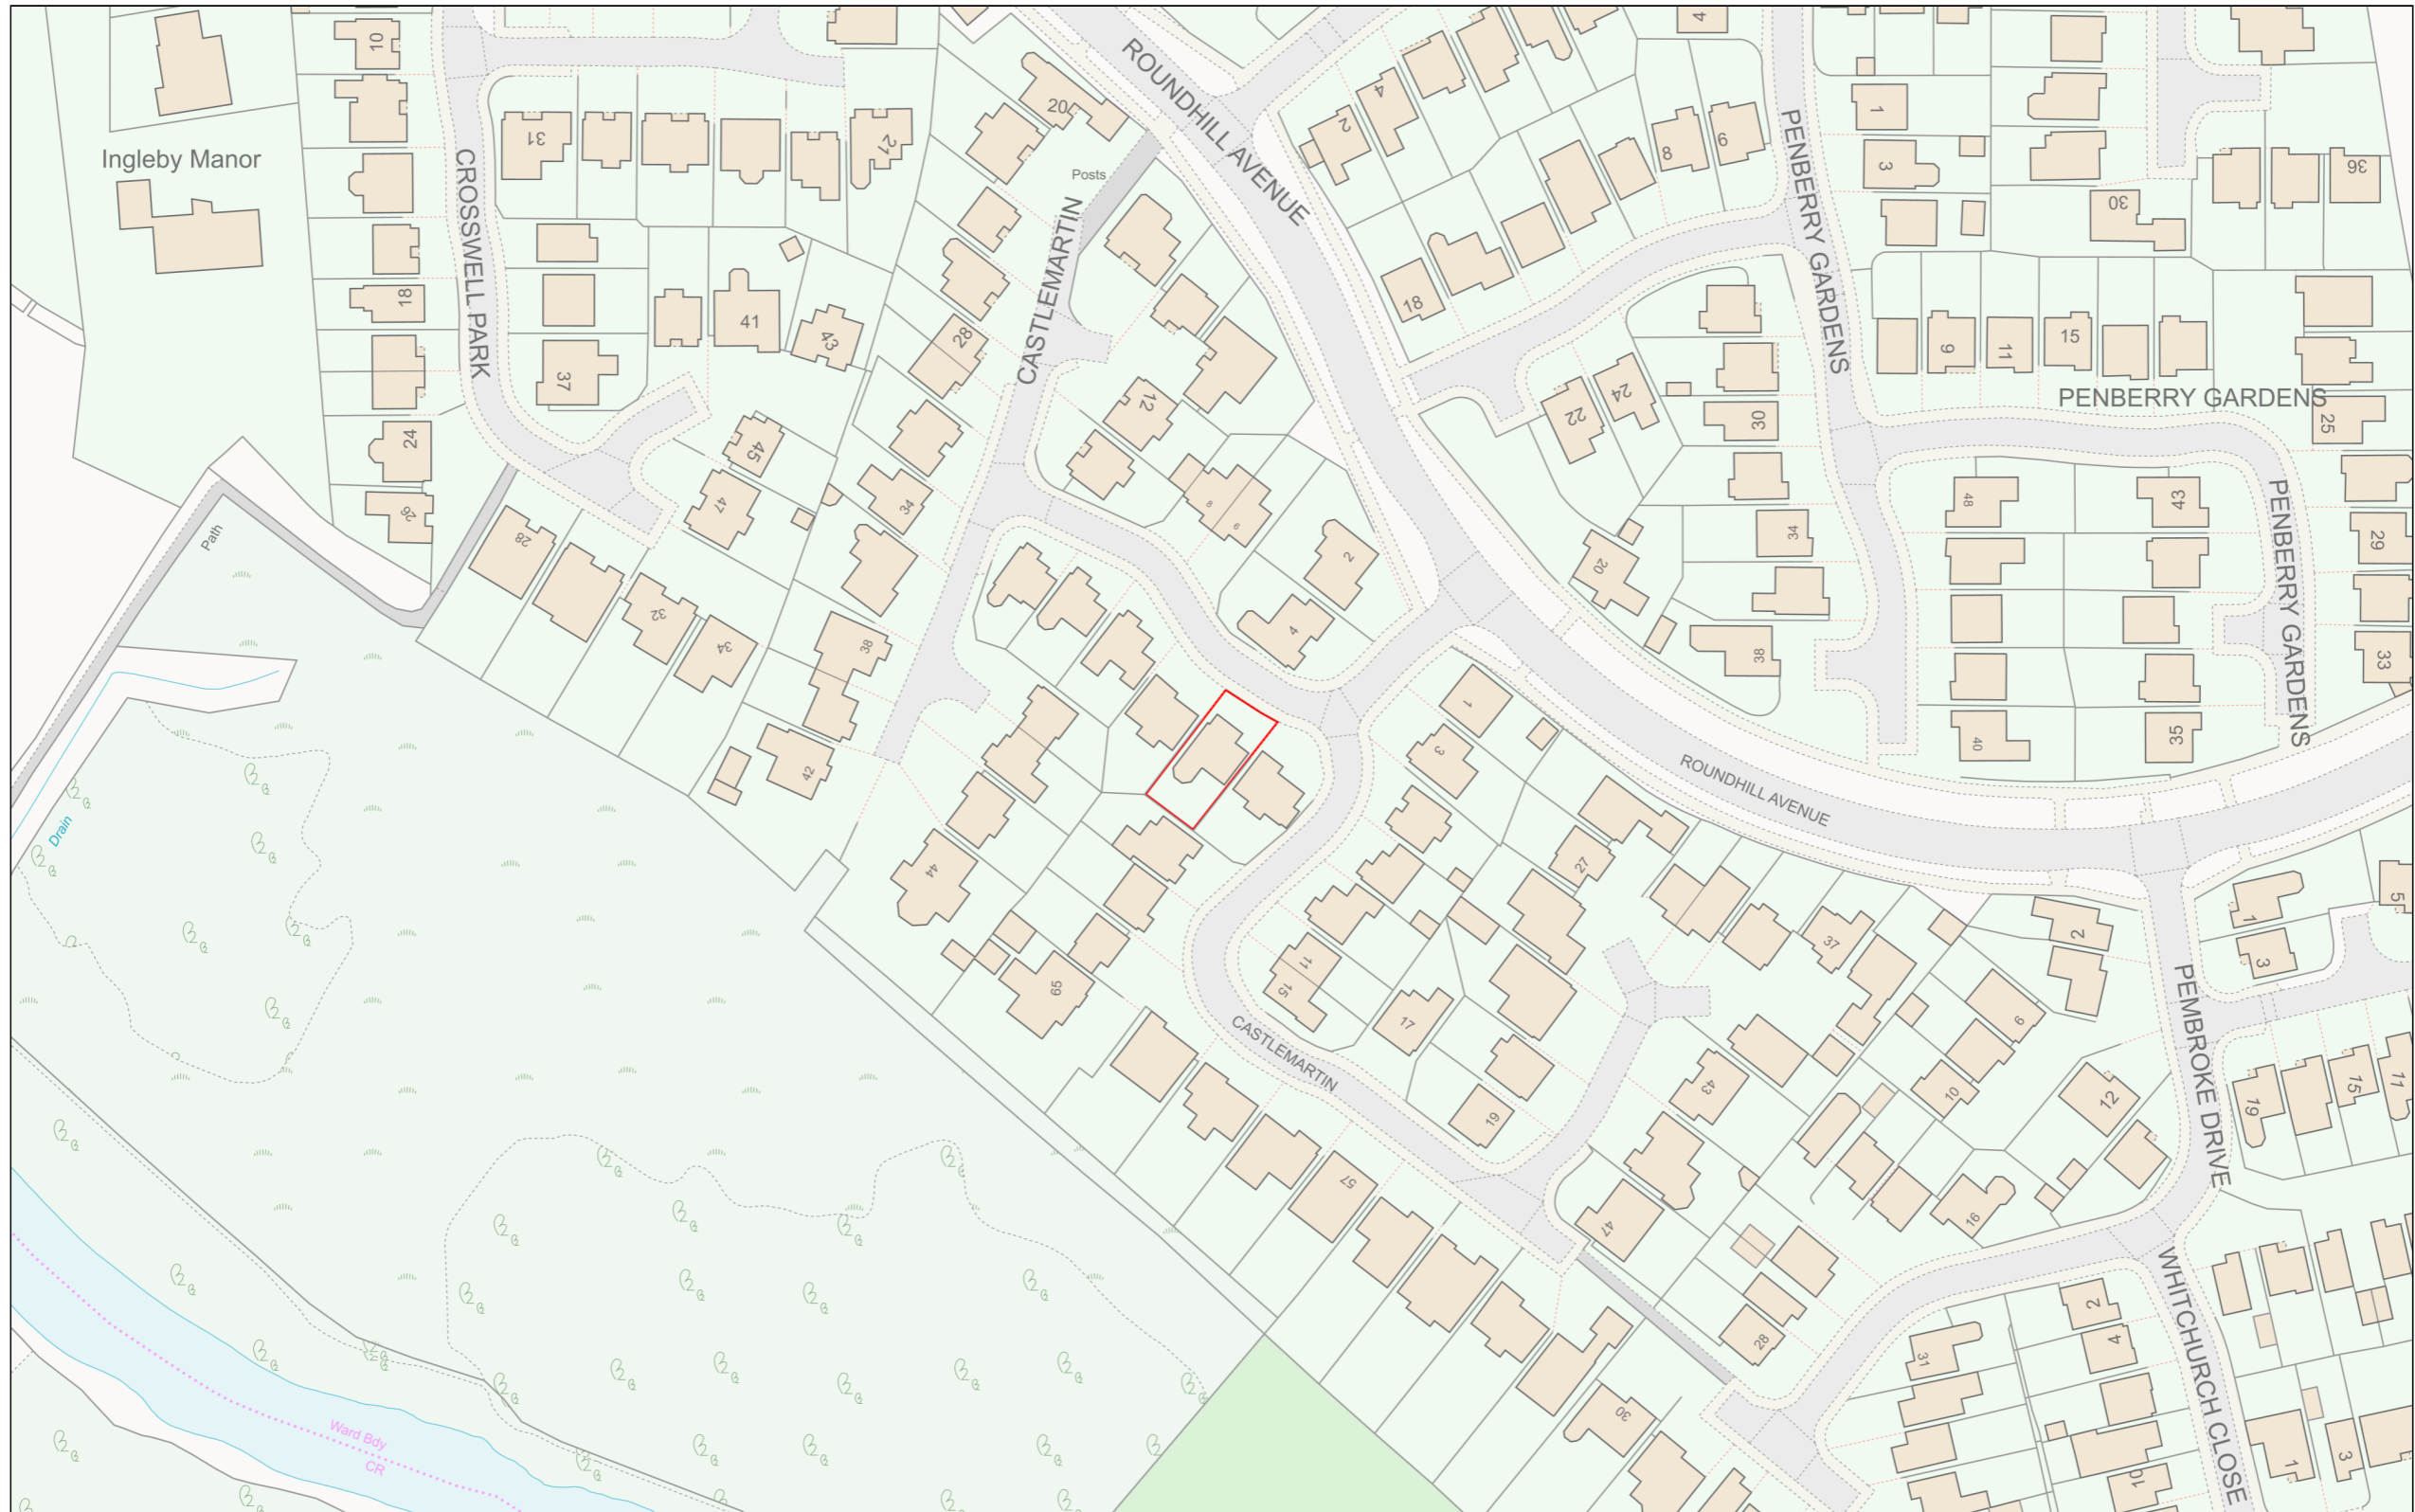

Planning Portal Reference: PP-12943814v1

