

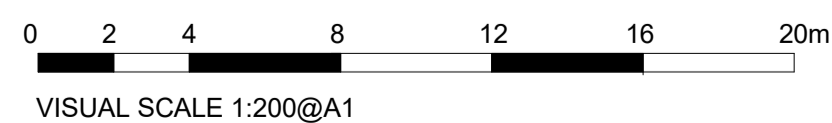


1 Block Plan
1 : 200

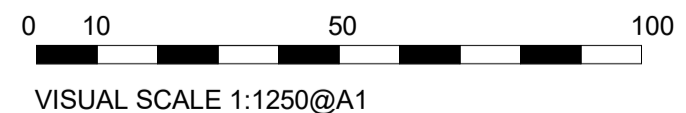

1. All dimensions in millimeters unless otherwise specified.
2. The contractor to check all dimensions, angles, drain runs and conditions on site before works commencement.

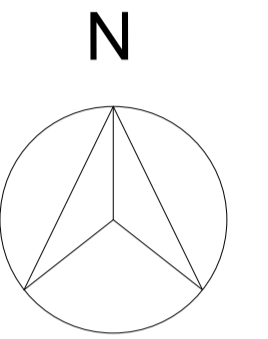

Rev.	Date	Seq.	BY	Description
01	06.04.2024	1	MK	Issue for Planning



22 Micklefield Way, Borehamwood, WD6 4LG
office@mkcreative.me.uk

Client:

Project:
152 HAYLING ROAD WD19 7JR

Drawing area:

Drawing Title:
BLOCK PLAN

Approved By: R	Date: 06.04.2024
Checked By: Checker	Scale: 1 : 200
Drawn By: MZ	Size: A1

Status:
FOR PLANNING

Drawing No.
152 HAYLING - 002

Rev.
01