


2024/04/06  
 Map data © OpenStreetMap contributors  
 Imagery © Mapbox  
 © 2024 MKCREATIVE

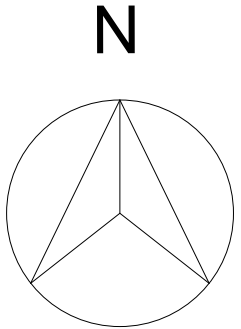

office@mkcreative.me.uk  
 22 Micklefield Way  
 Borehamwood  
 WD6 4LG

Client:

Project:  
 152 HAYLING ROAD WD19 7JR


Drawing:  
 LOCATION PLAN

Scale: A4@1 : 1250

Date: 06.04.2024

Status: FOR PLANNING

Drawing No. 152 HAYLING - 001 Rev. A1

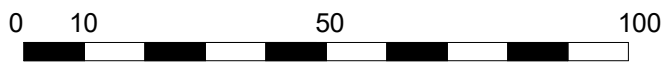

VISUAL SCALE 1:1250@A4