




1 3D Existing

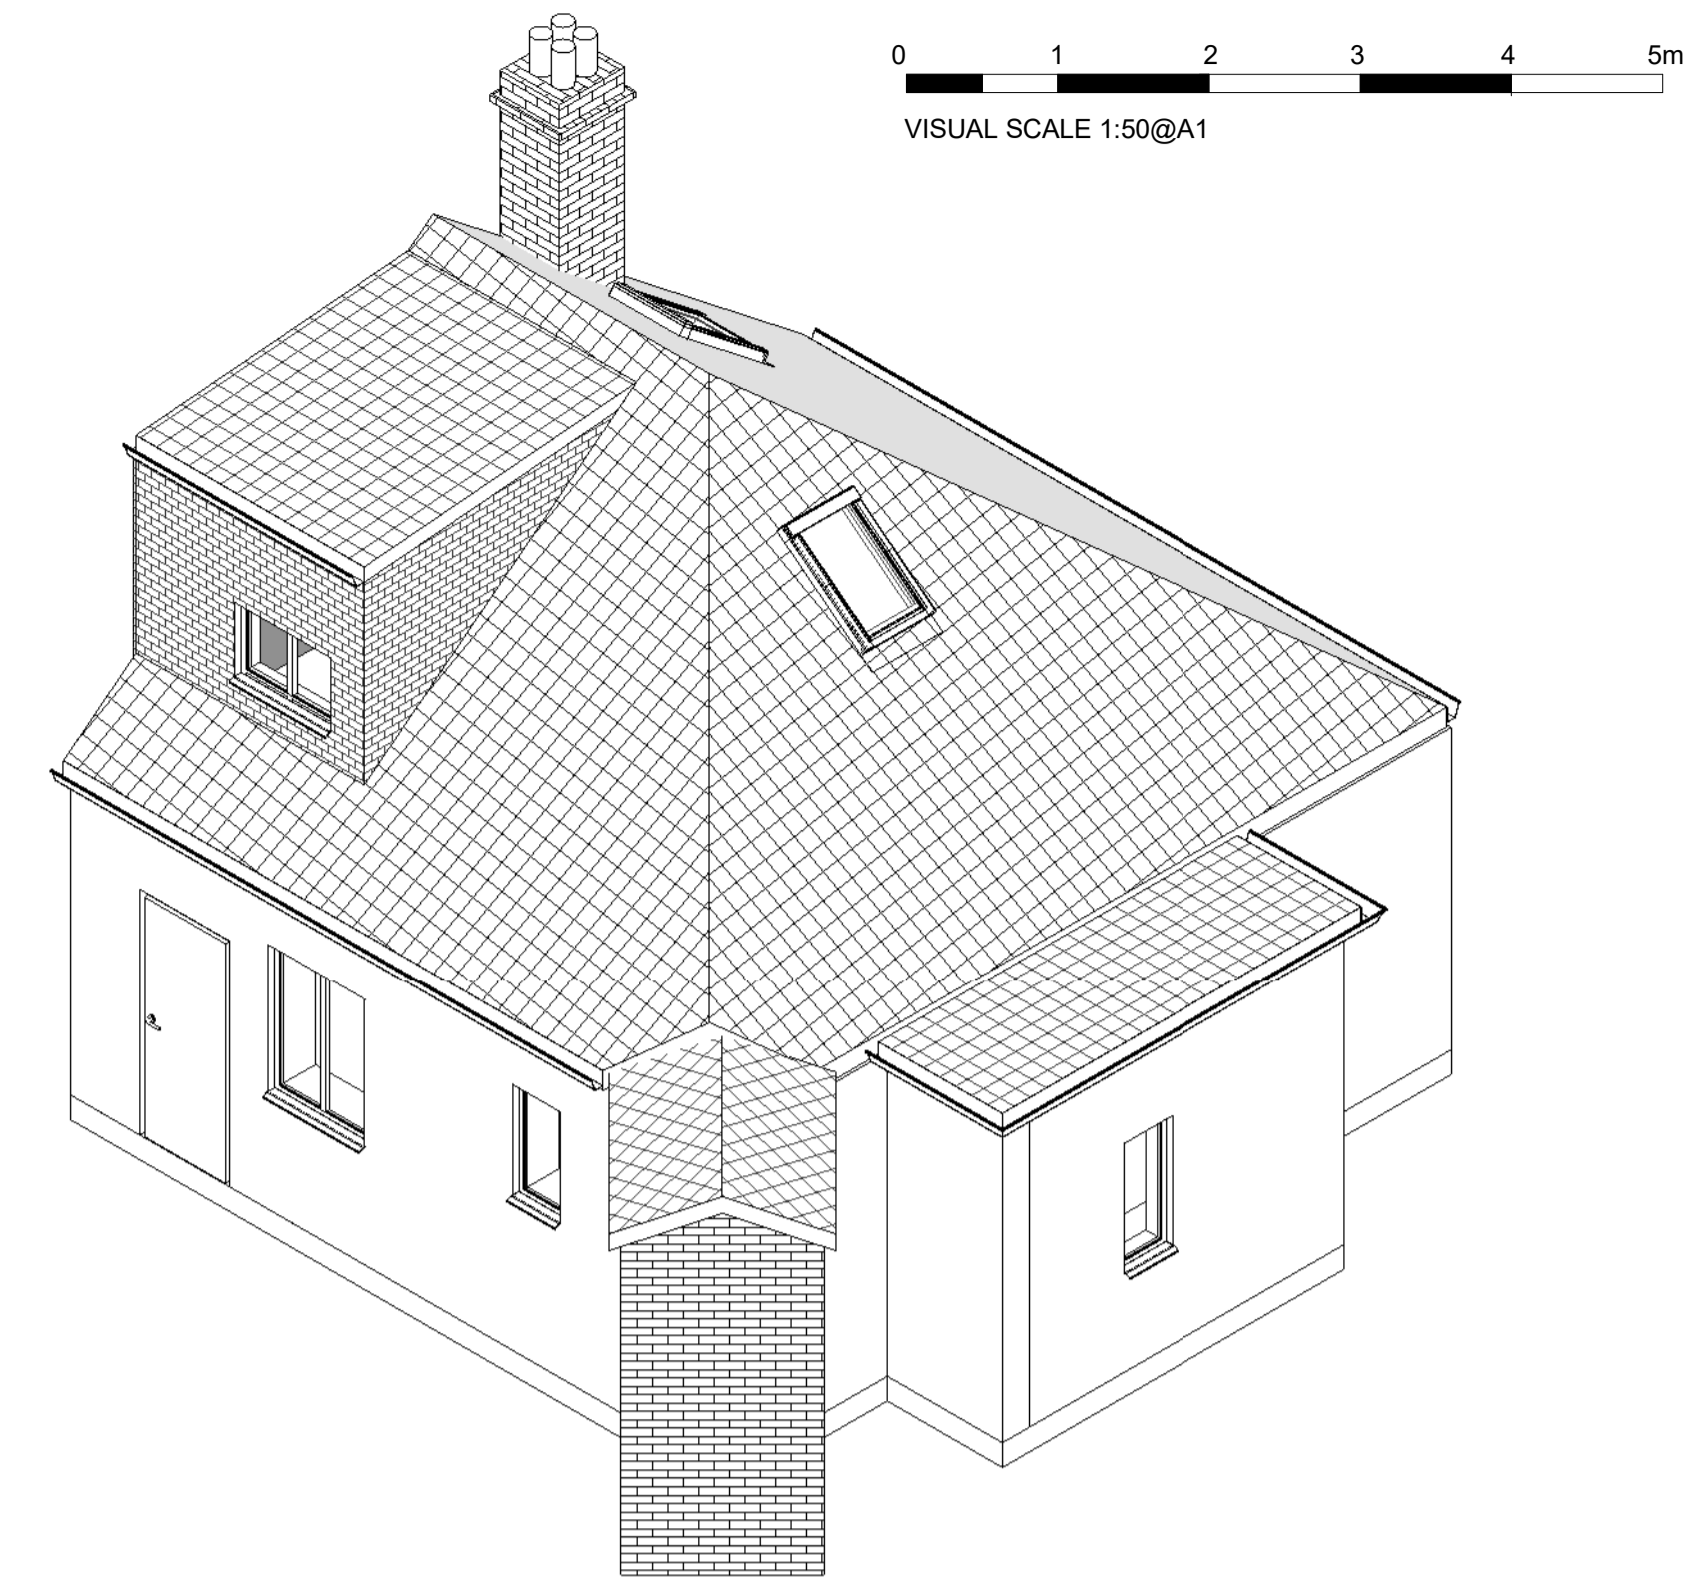

2 3D Existing

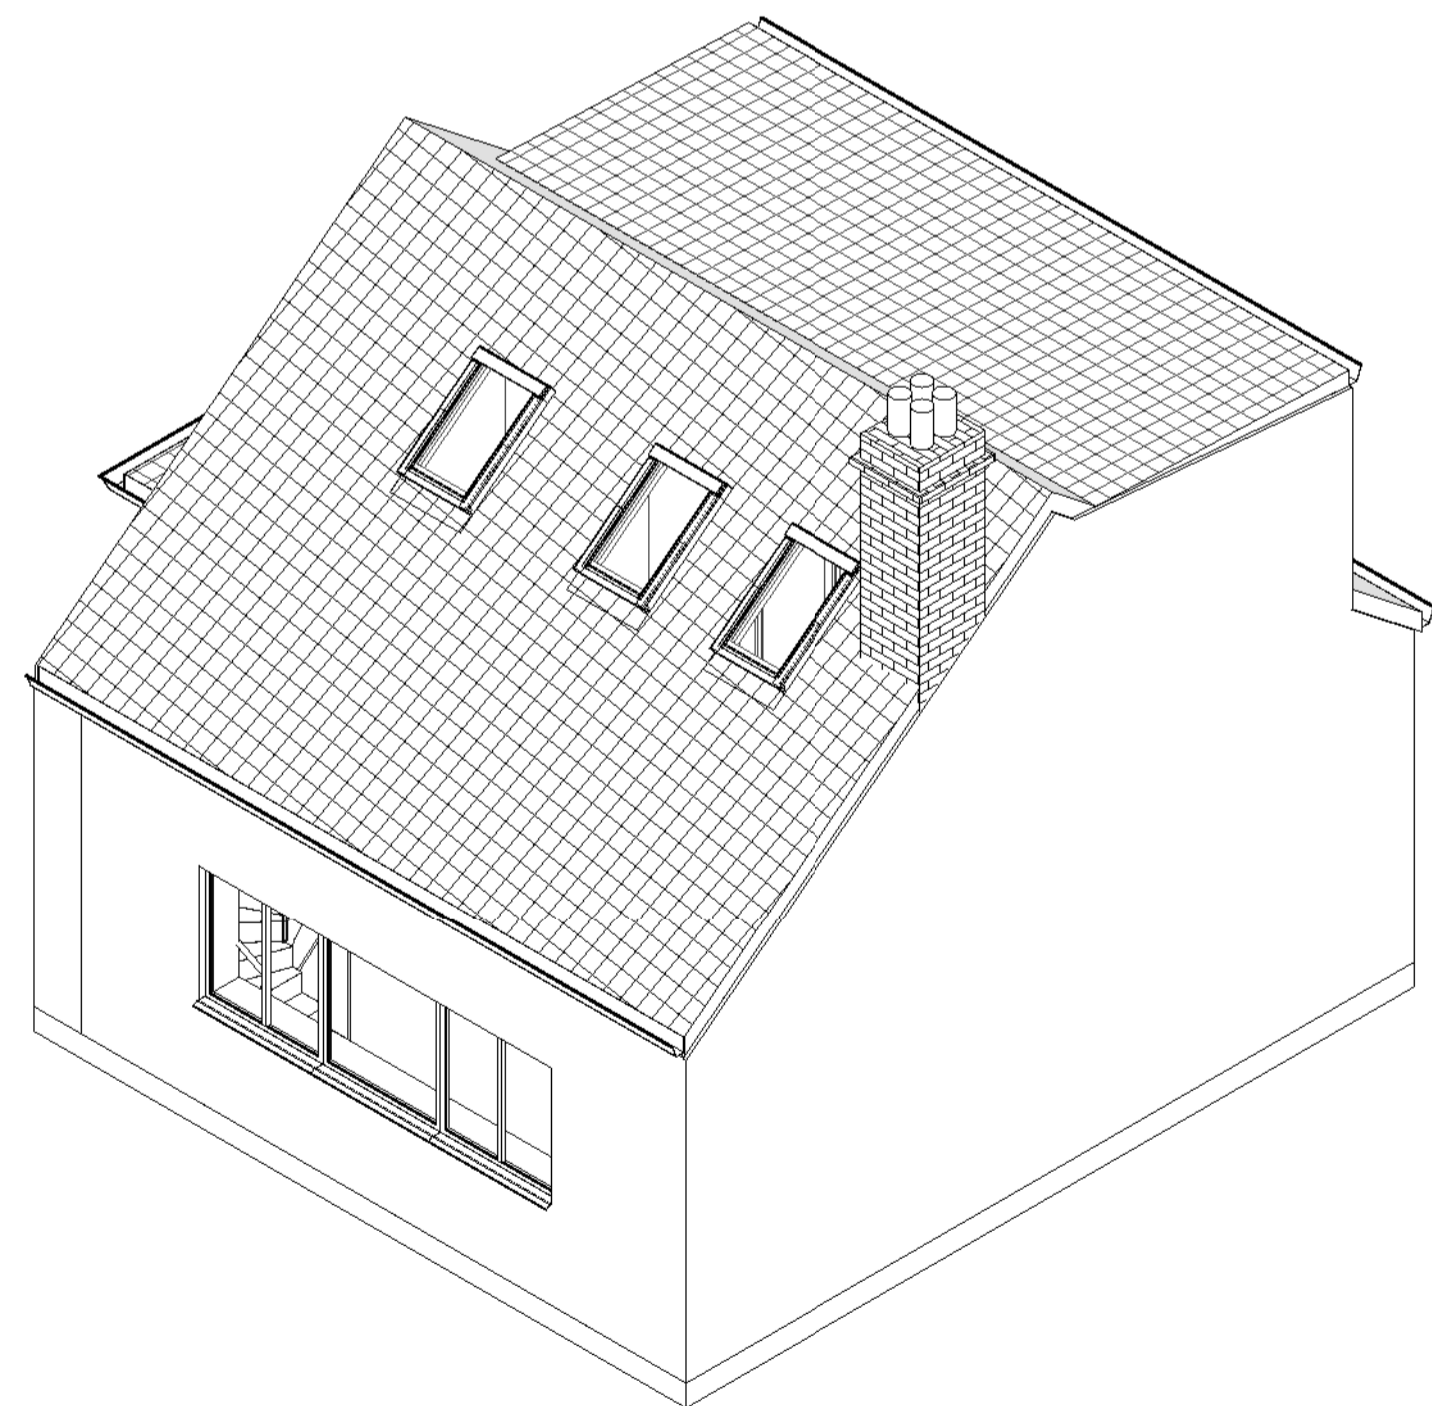

3 3D Proposed

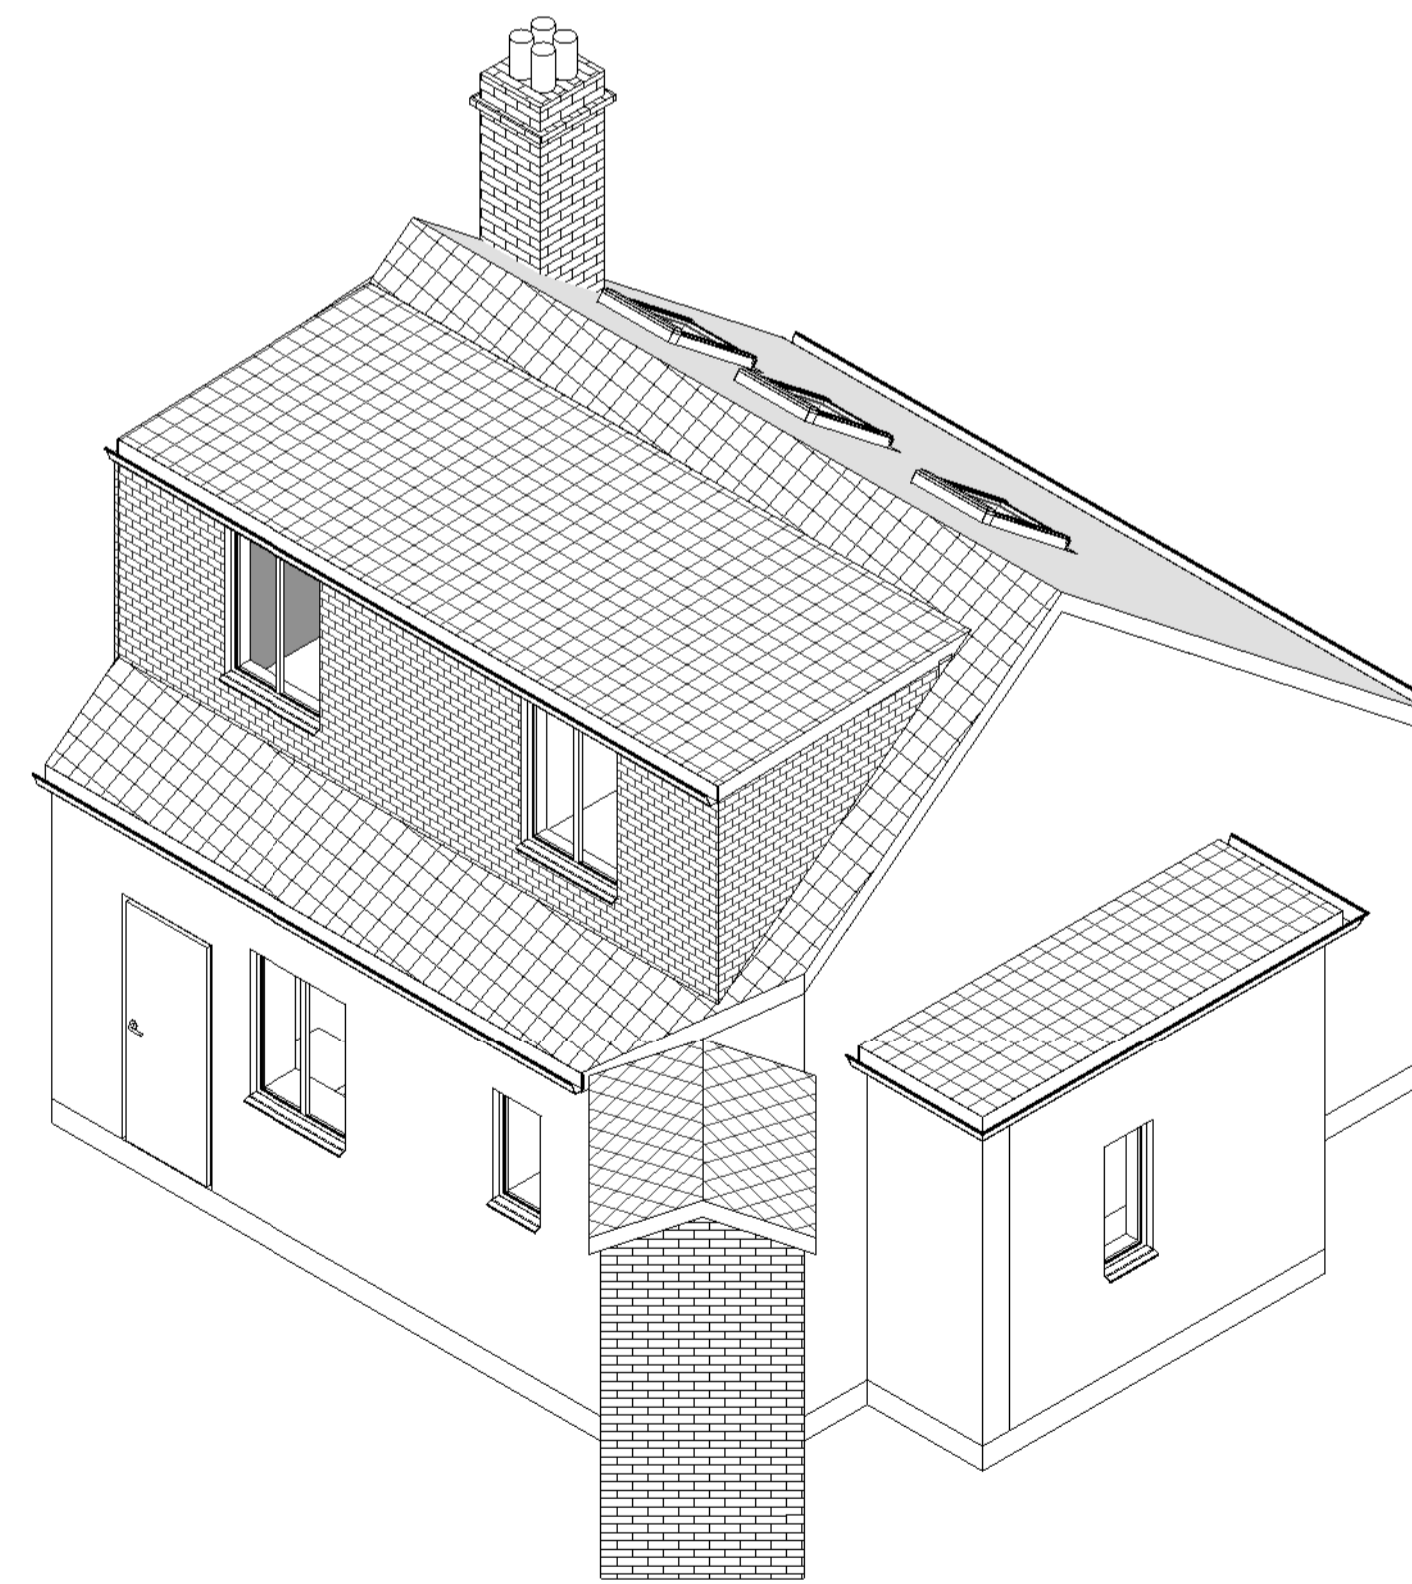

4 3D Proposed

1. All dimensions in millimeters unless otherwise specified.
2. The contractor to check all dimensions, angles, drain runs and conditions on site before works commencement.

Rev.	Date	Seq	BY	Description
01	06.04.2024	1	MK	Issue for Planning

01 06.04.2024 1 MK Issue for Planning
Rev. Date Seq BY Description



22 Micklefield Way, Borehamwood, WD6 4LG
office@mkcreative.me.uk

Client:

Project:
152 HAYLING ROAD WD19 7JR

Drawing area:

Drawing Title:
3D VIEWS

Approved By: R Date: 06.04.2024

Checked By: Checker Scale:

Drawn By: MZ Size: A1

Status:

FOR PLANNING

Drawing No. 152 HAYLING - 005 Rev. 01