

Name: TBC


Windows and Door - TBC

Kitchen - TBC





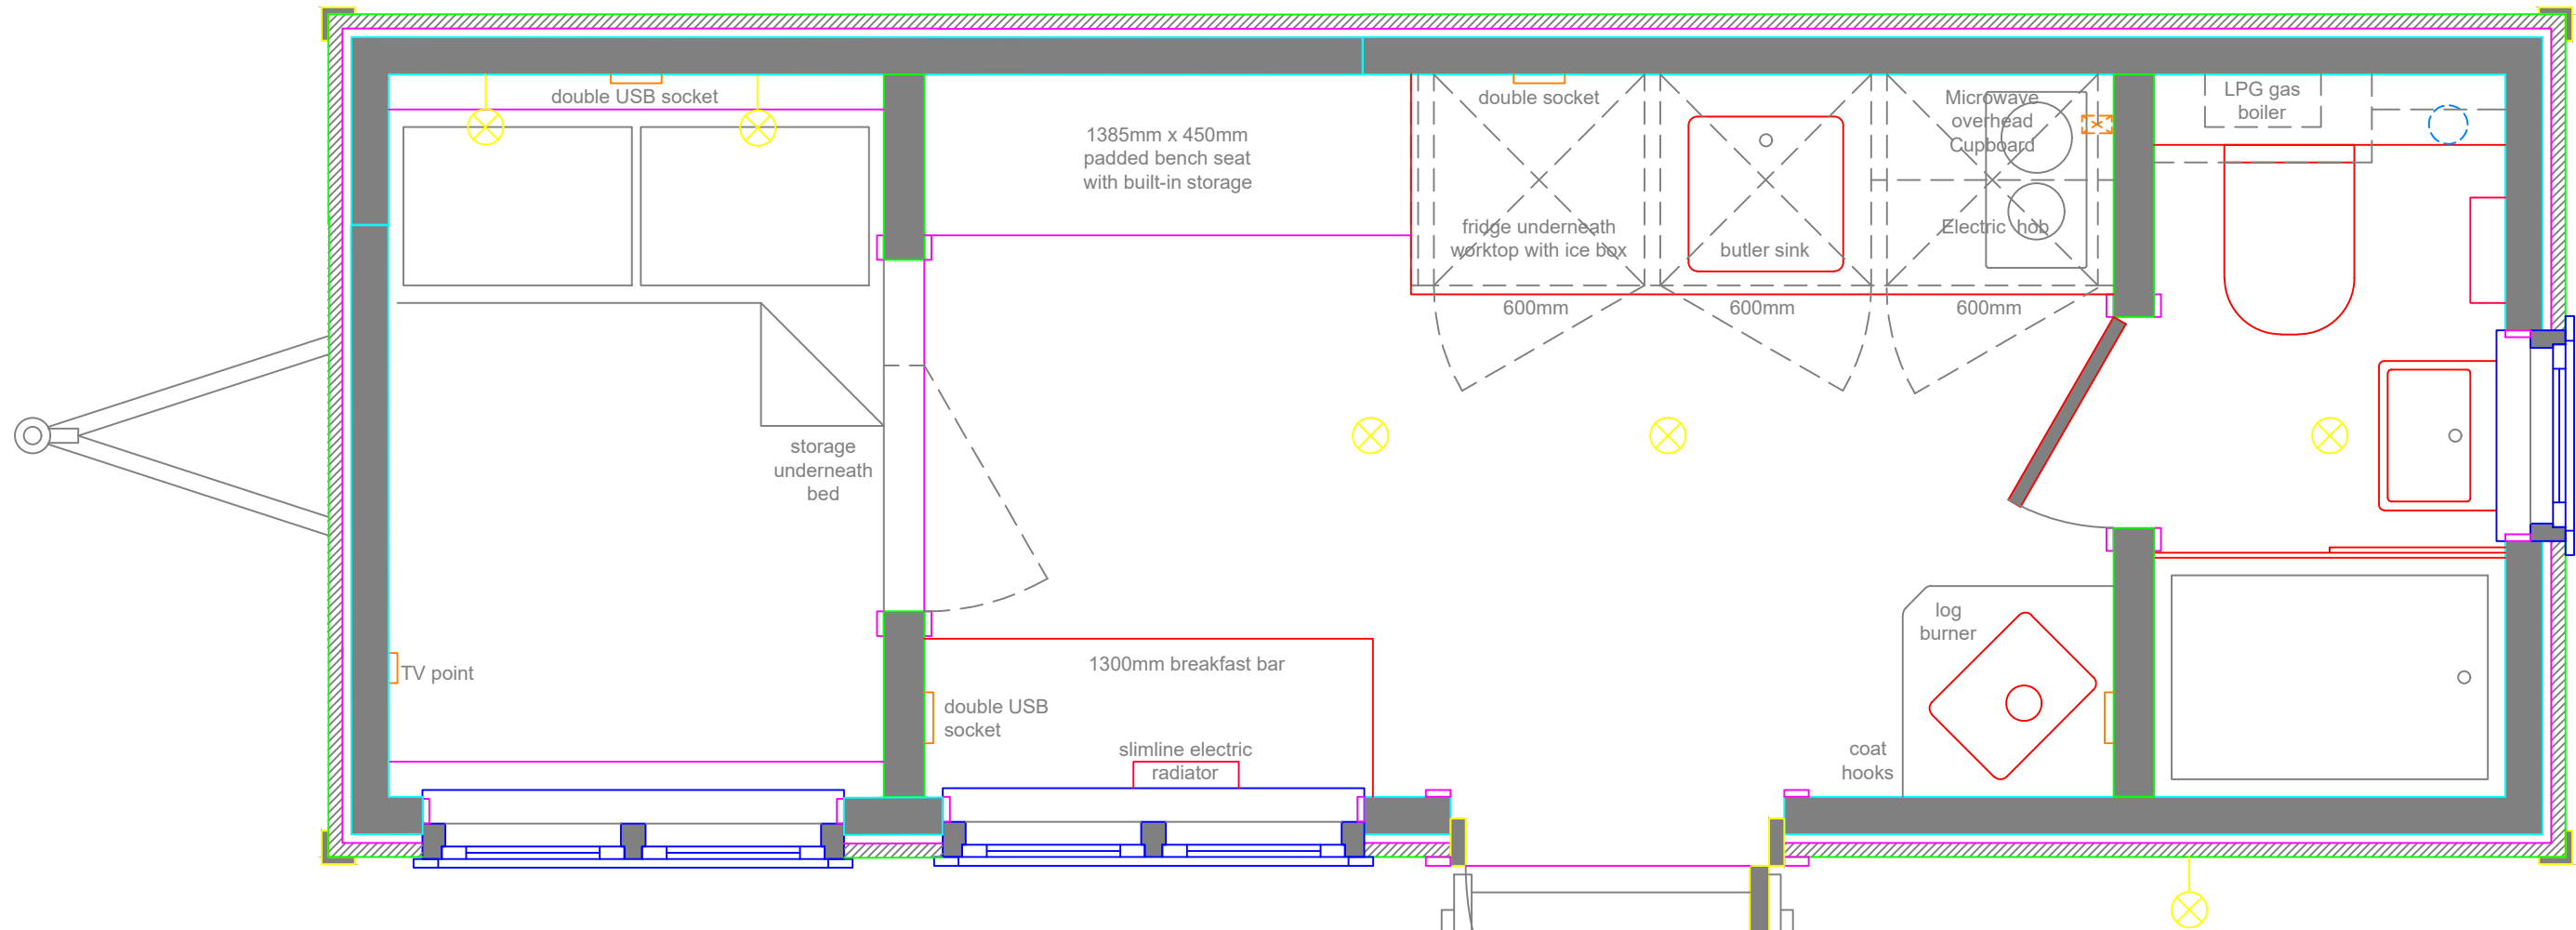


Bathroom - Brass

Walls - TBC

Ceiling - TBC




Key

- single-switched socket 
- 32 amp commando socket 
- double-switched socket 
- 110mm waste pipe 
- light fitting 
- heated towel rail 
- wall light fitting 

EXTRAS:

Specification

- Light fittings - Pooky
- Switches - Corston
- External - TBC
- Black galvanised rolled steel roof
- Shower panel finish - TBC
- Blinds fabric - TBC
- Bathroom - Brass
- Bedroom curtain - TBC
- Worktop - Oak
- Oak headboard

| Client name & address | Drawing title | Revision | Issue date | Legend | Contact |
|---|-------------------------------|----------|------------|---|--|
| Client name Address line 1 Address line 2 | 20ft B&B Herdsman Hut Plan | - | dd/mm/yy | 1:20 @A3  | 0117 986 9685 Greendown HQ, Staunton Lane, Whitchurch, Bristol, BS14 0QL info@greendownshepherdhuts.co.uk |