



© Crown copyright and database rights 2024 OS AC0000848283. Public rights of way shown on this map have been taken from Local Authority definitive maps. The representation on this map of any other road, track or path is no evidence of the existence of a right of way.

LOCATION PLAN

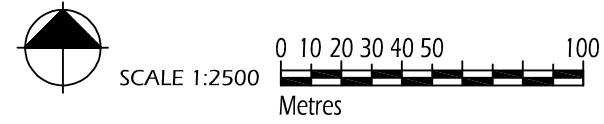

EXISTING BLOCK PLAN

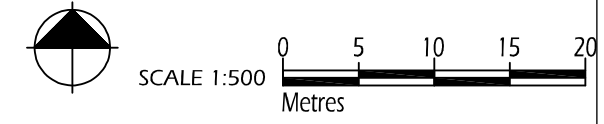

Contractor to check all dimensions on site prior to starting work. The copyright of this drawing or part thereof belongs to Highland Plans.

REVISION NOTES

No.	Description

MR & MRS S. McMICHAEL
TILLYFOUR HOUSE
ALFORD AB33 8DX

HIGHLAND PLANS

Charis, Guay, Nr. Ballinluig, Perthshire PH9 0NT
T : 01796 482764 M : 07773 123555
E : dave@highlandplans.com W : www.highlandplans.com

**COACH HOUSE ALTERATIONS
LOCATION PLAN**

SCALE as shown @ A3	DATE 21:2:24	DRAWN
------------------------	-----------------	-------

DRAWING No. **2408-01**

REVISION							
----------	--	--	--	--	--	--	--