
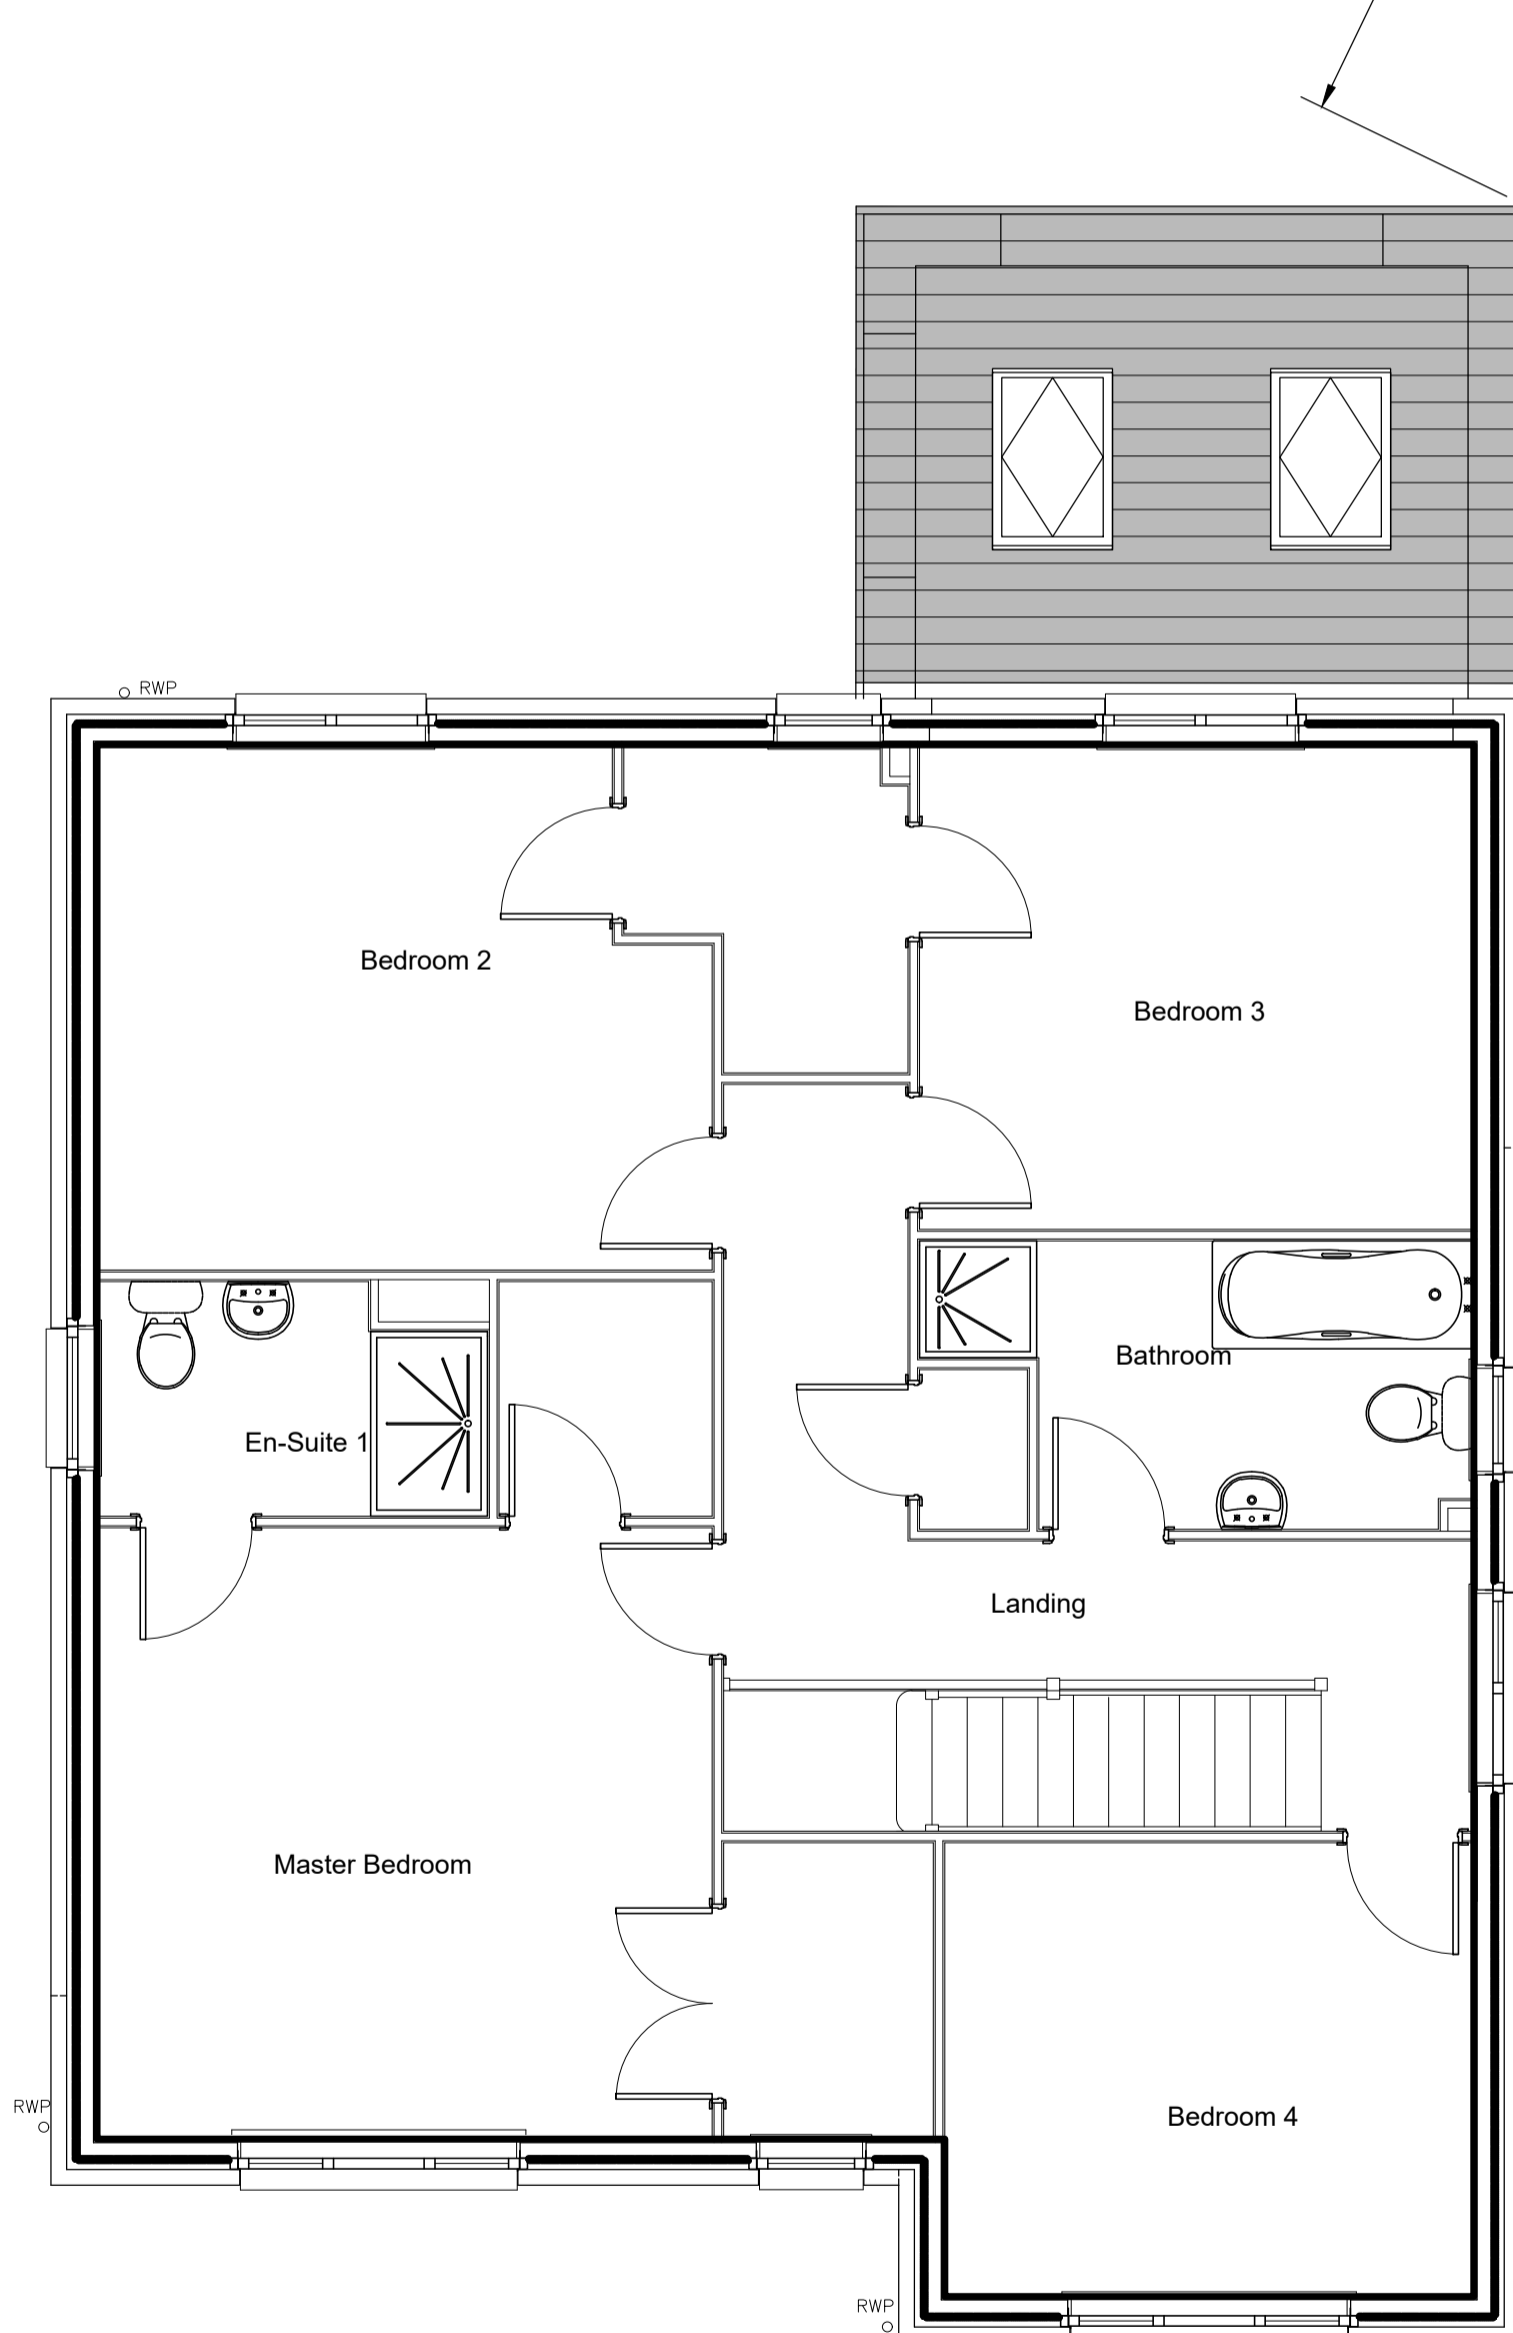


KEY:

	2 gang switched socket outlet 13 amp 45mm above FFL level
	2 gang switched socket outlet 13 amp 20mm above wet/dry level
	Light switch
	LV Spotlight
	Radiator
	Mechanical Ventilation
	Ceiling mounted mains-operated Smoke detector with battery backup
	Ceiling mounted mains-operated heat detector with battery backup
	Television point 450mm above FFL level

Rear Garden Area=126m²

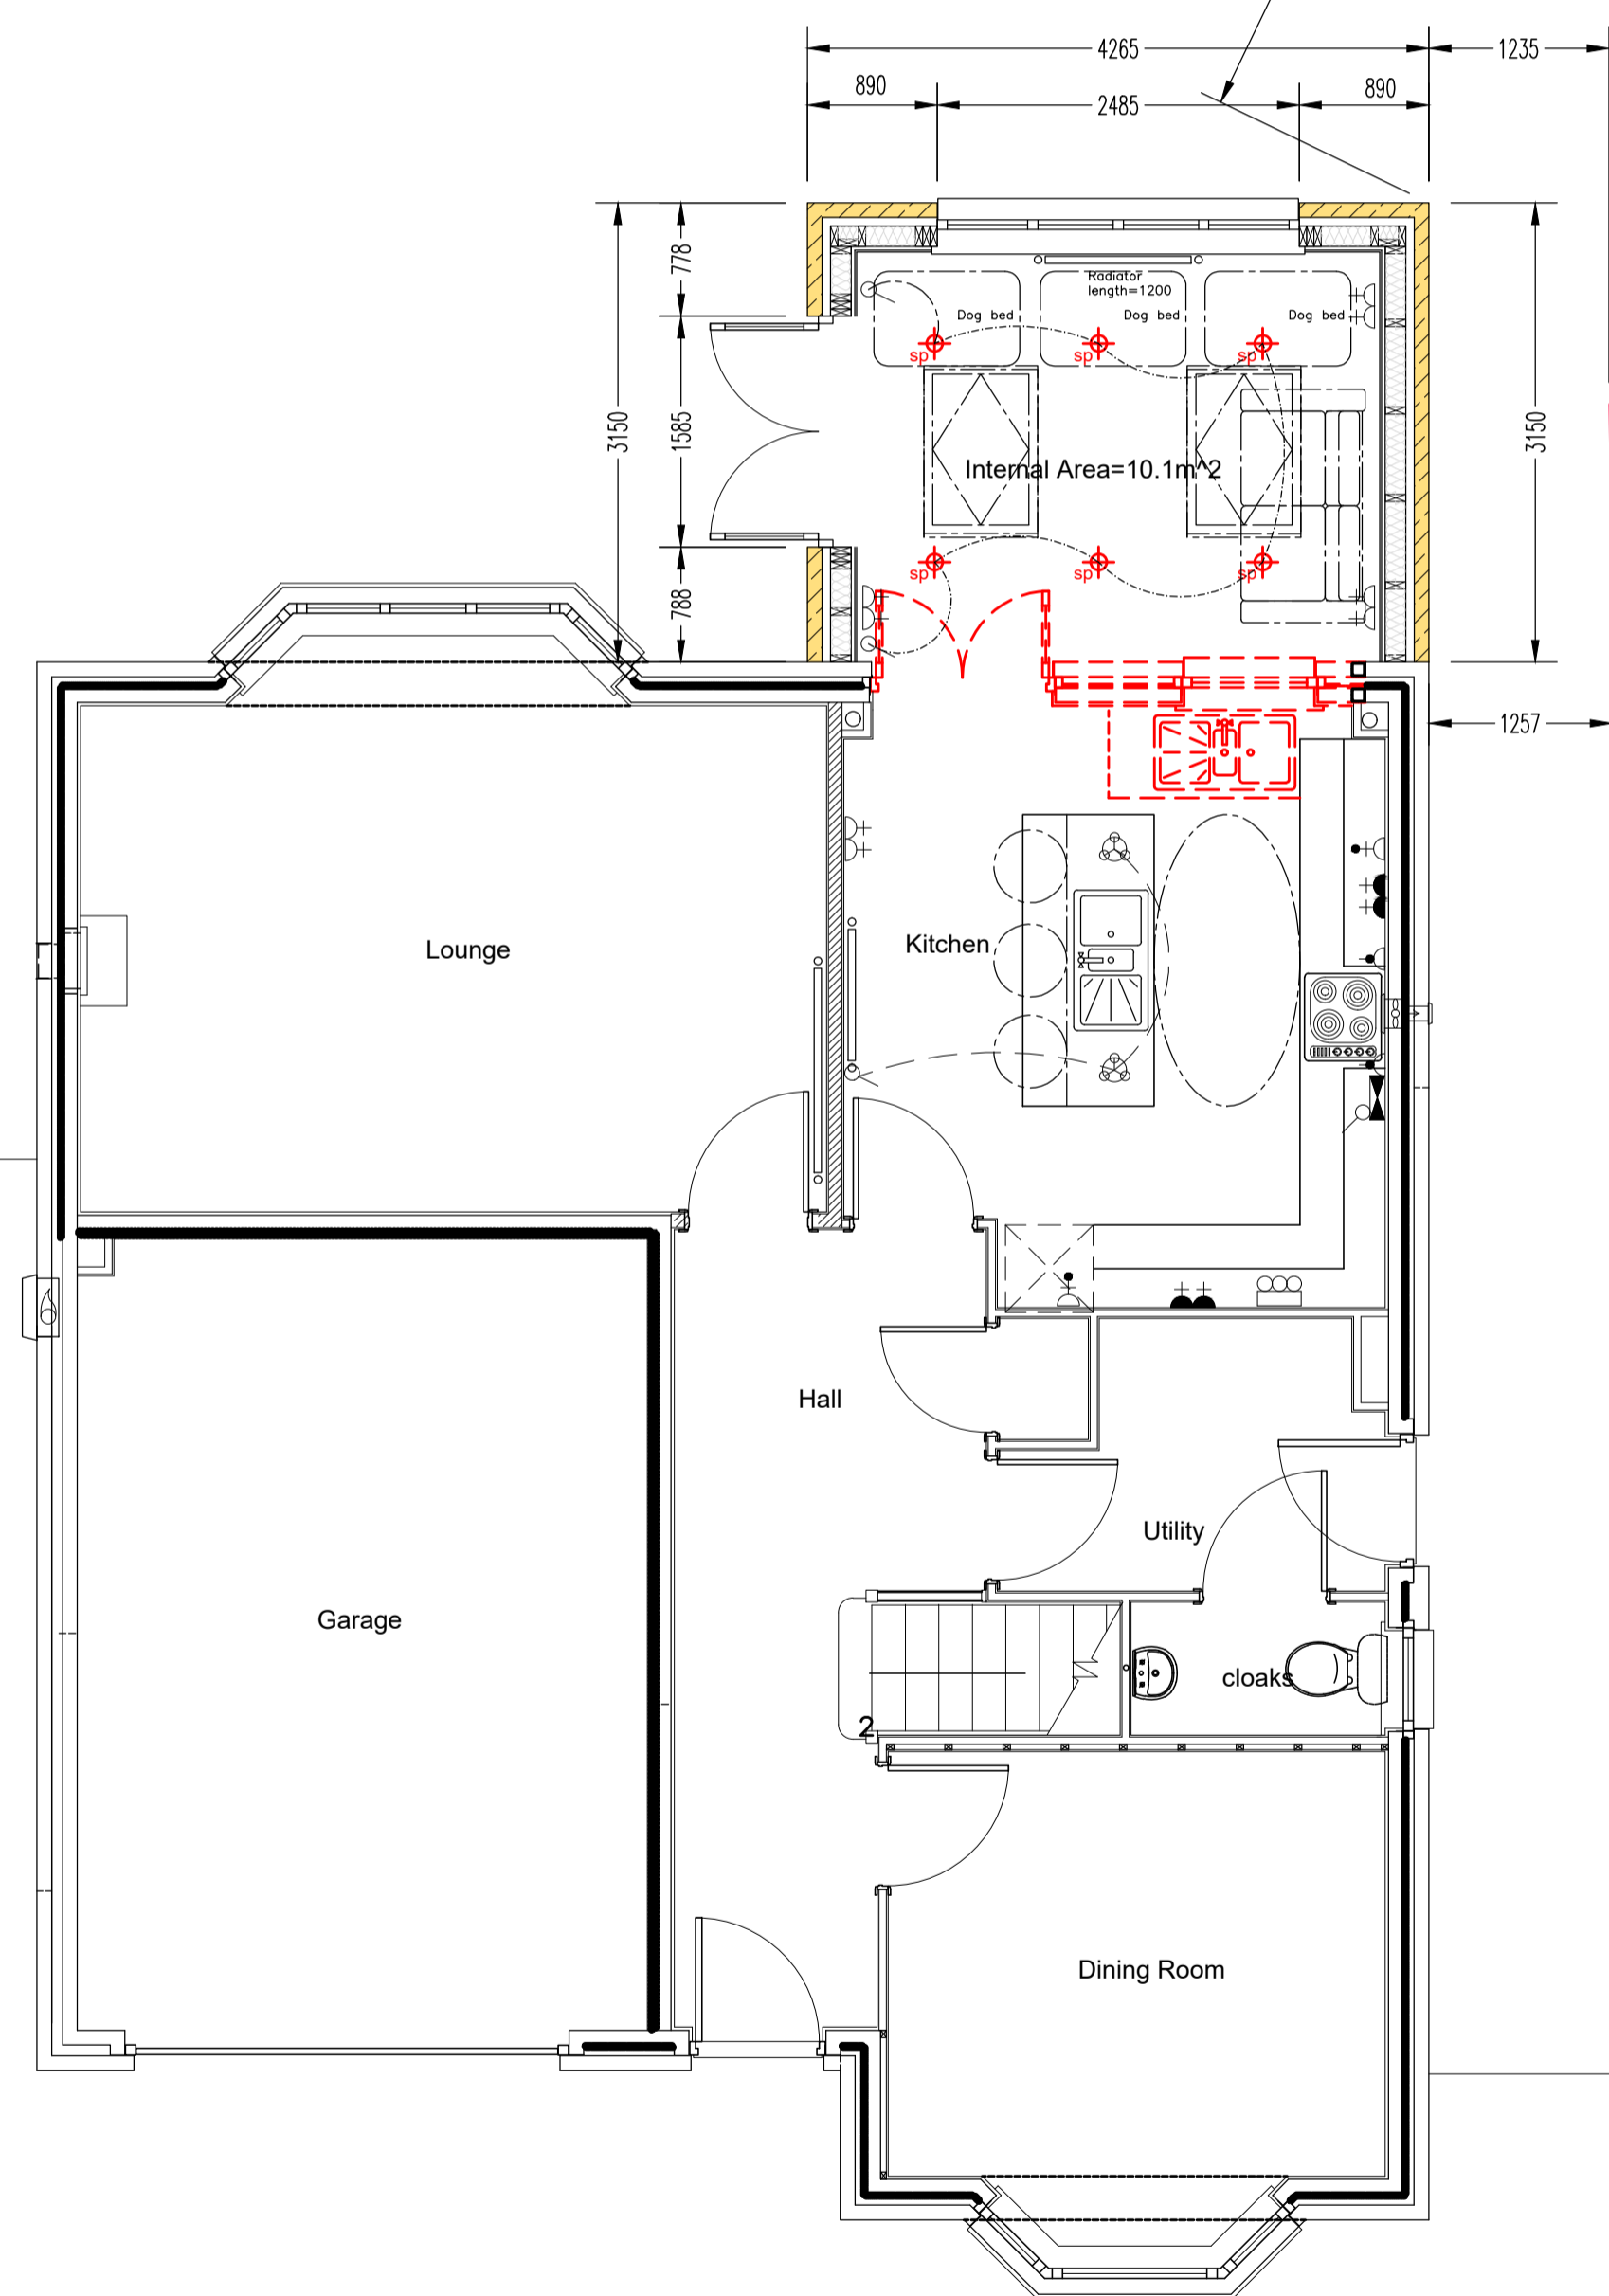

REV	DATE	BY	DESCRIPTION	CHK	APD
DRAWING STATUS: PLANNING					
 YDSL Young Design (Scotland) Ltd. Draughting and Design Services Kelvin House, 87 Calder Street, Coatbridge, ML5 4EY Tel: +44 (0) 1236 594964 Mob: 07973 414 102					
CLIENT:			MS F IRVINE		
PROJECT:			2 LIND PLACE, AIRDRIE, ML6 7GQ		
TITLE:			PROPOSED PLANS		
SCALE & SIZE:	DESIGN/DRAWN:	CHECKED/APPROVED:	DATE:		
1:100	YD	AY	FEB 24		
PROJECT No:	DRAWING No:	REV:			
24-01	03	-			