

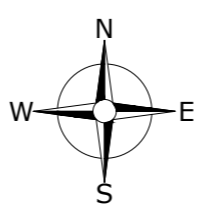


NOTES:
 Do not scale this drawing. Work to figured dimensions only. Check all dimensions on site. Confirm any discrepancies prior to commencement of work.

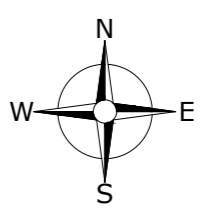

BLOCK PLAN
 SCALE 1:500
 0 5 10 15 20m

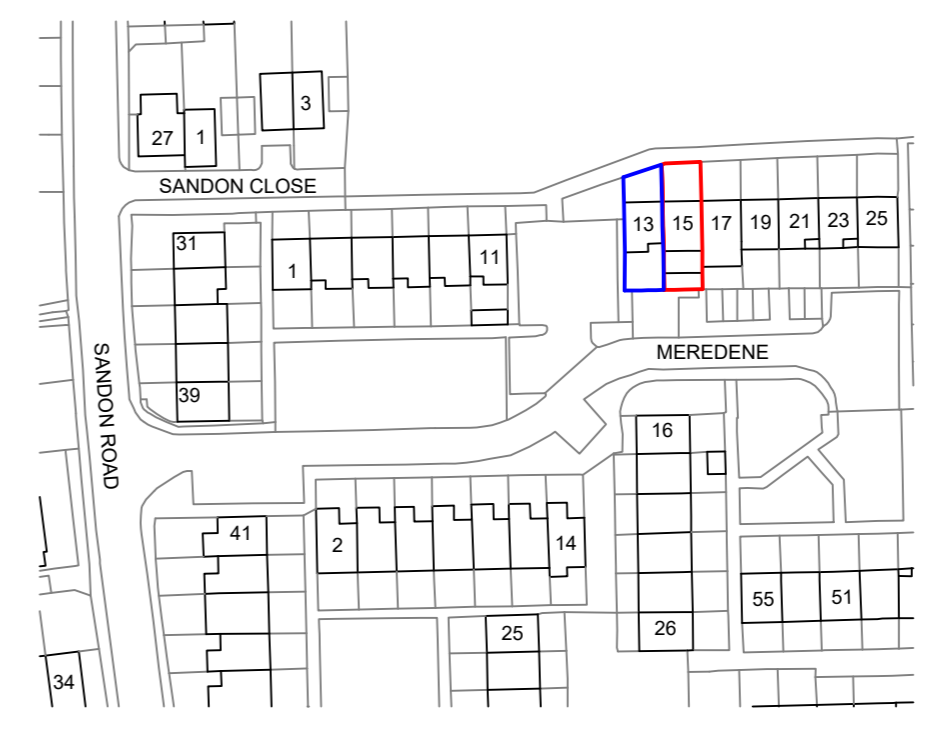

LOCATION PLAN
 SCALE 1:1250
 0 10 20 30 40m

Rev:00	03/24	First Issue
 Krystal Architecture Ltd A : 5 Tyndale Avenue, Basildon, Essex, SS14 3UD T : 01268 454581 / 07999061557 E : info@krystal-architecture.com W : www.krystal-architecture.com		
Project Address 15 Meredene		
Client Name -		
Drawing Title Location & Block Plans		
Status Planning Drawings		
Drawing Number 934-200		Rev: -
Date 29.03.24	Scale 1:1250/500 @A2	Drawn By WN