


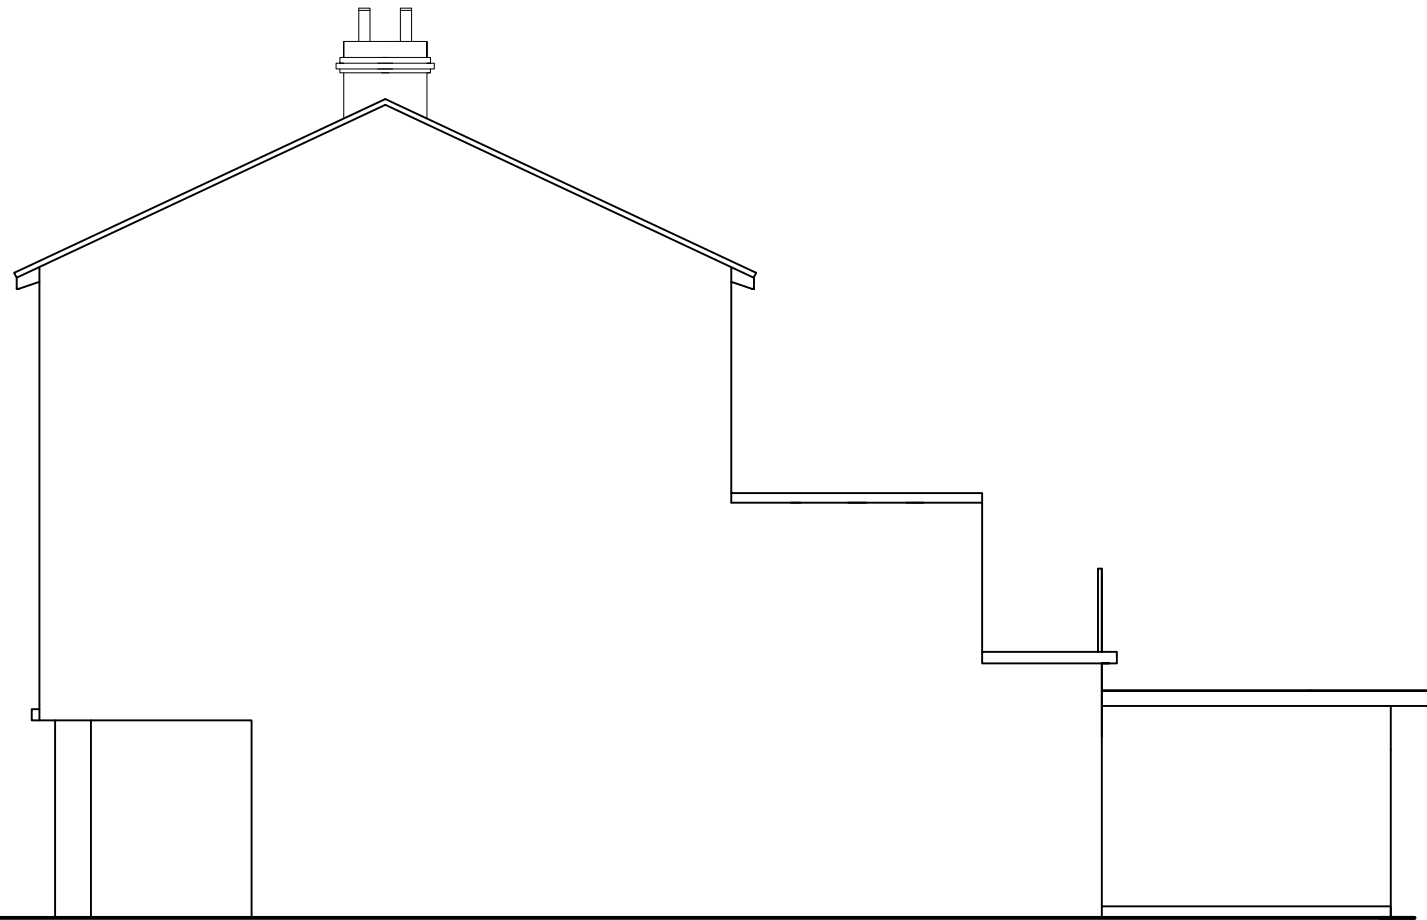


SCALE - 1 : 100.

**RECEIVED**  
 24/00168/FUL  
 03.04.2024

EXISTING SIDE ELEVATION 2



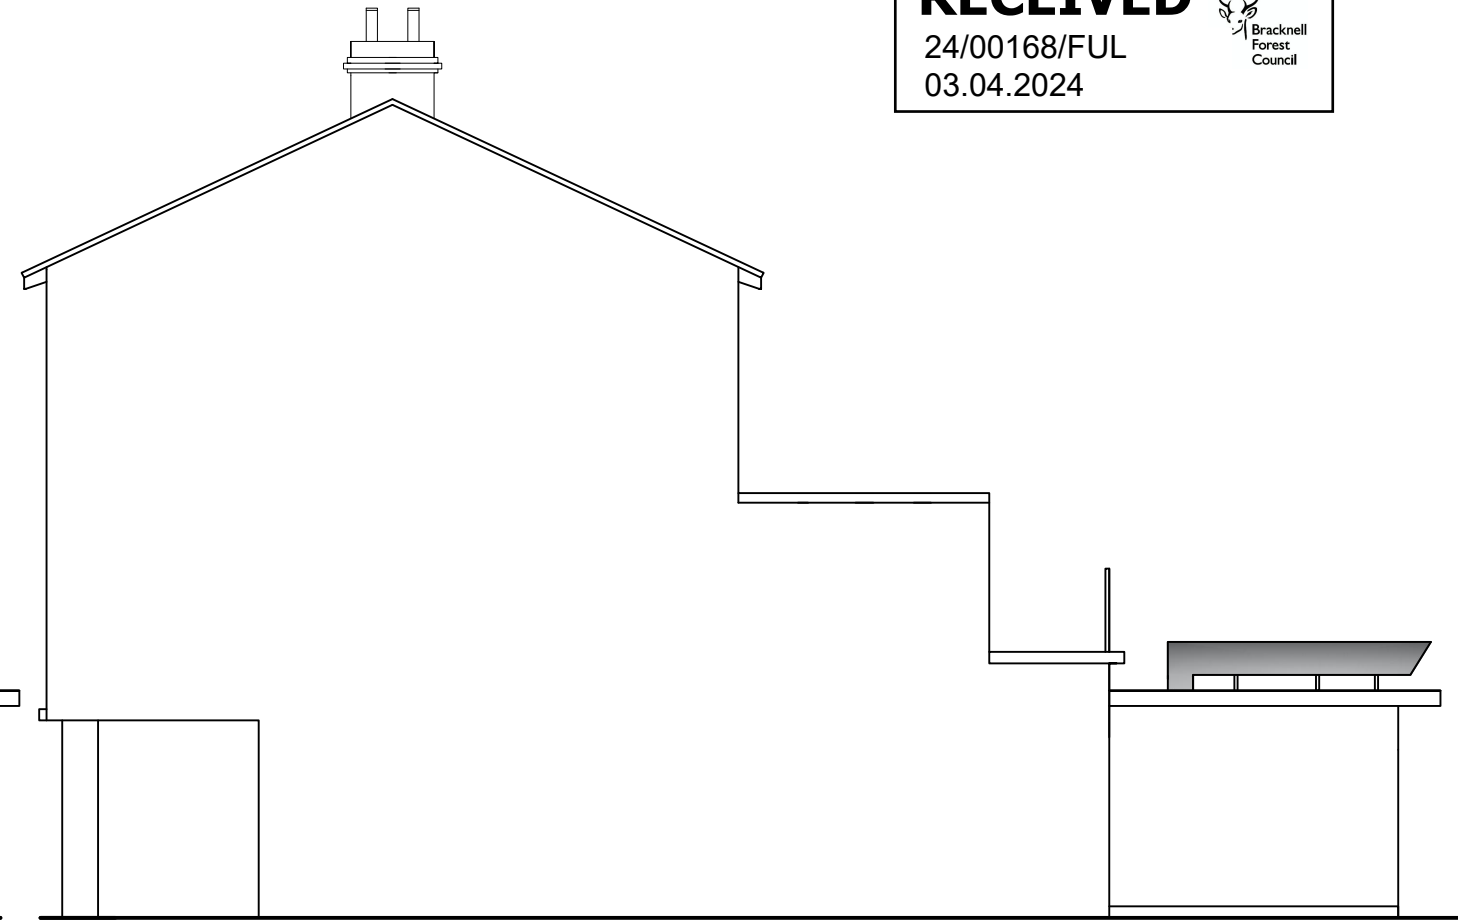PROPOSED SIDE ELEVATION 2

<b>MCS DESIGN Architectural Services</b> <small>Millennium Creative Services Design</small> 53 Westmead, Windsor, SL4 3NN	mob: 07989319224 tel: 01753 869117 fax: 01753 869117 www.mcsdesignservices.co.uk email: info@mcsdesignservices.co.uk	<b>client</b> MR RAHAM FARD	<b>site</b> PIZZA BAKERY, 3 RECTORY ROW, RECTORY LANE, BRACKNELL, RG12 7BN	<b>project</b> SINGLE STOREY REAR EXTENSION	<b>title</b> EXISTING AND PROPOSED SIDE ELEVATIONS 2	<b>status:</b> FULL PLANNING APPLICATION	<b>scale</b> 1:100 @ A3	<b>drawn</b> Kaleem Janjua B.Arch.
						<b>drawing number:</b> FARD/PLAN/004	<b>date</b> 3rd April 2024	<b>revision</b>