


First Floor Plan

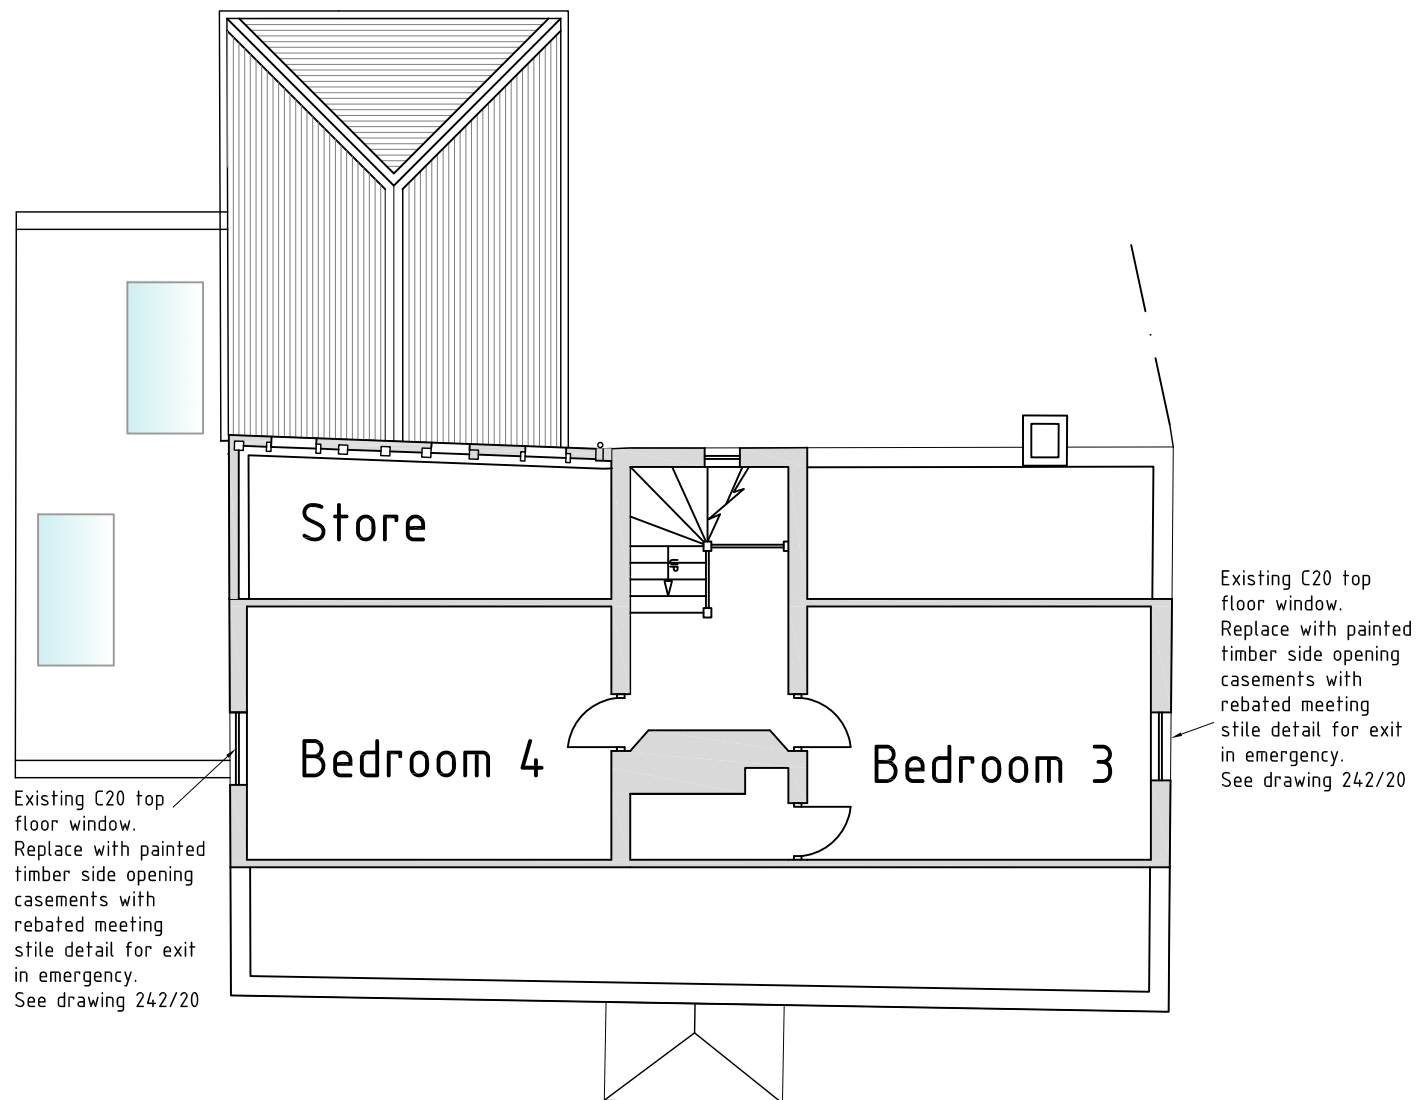

Second Floor / Extension Roof Plan

Rev E 13.02.2023 Planning Application. Proposed partitions shown as studwork.

CORRIE NEWELL BA Arch Hons RIBA ARB IHBC

90 Highfields, Great Yeldham CO9 4QH. Tel: 07914 957035

**LITTLE JERICHO
BLACKMORE**

**PROPOSED FIRST AND SECOND
FLOOR PLAN**

1:100 AT A3

242.13E

