
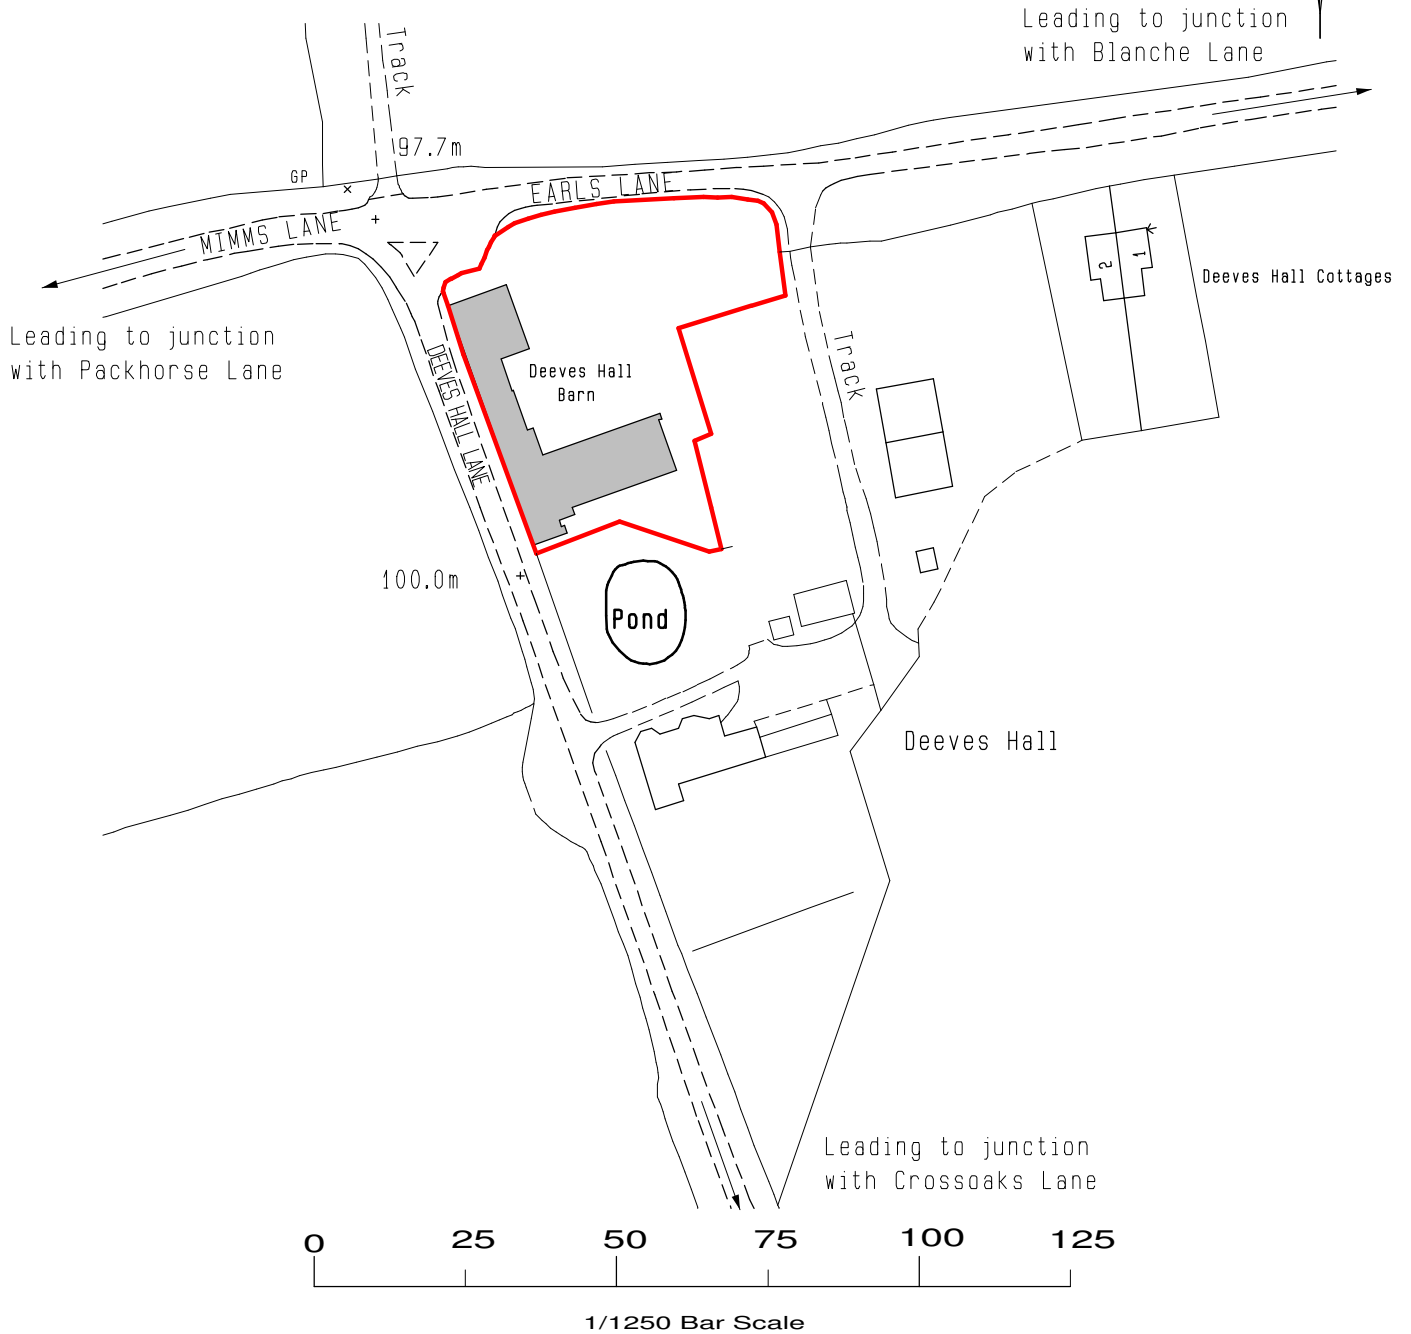


Scale 1/1250

Size A4

Deeves Hall Barn, Deeves Hall Lane, EN6 3LM.

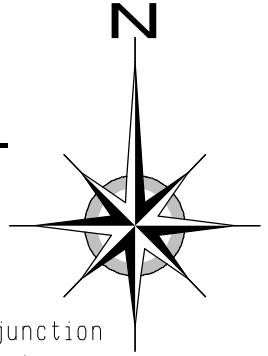

Location Plan

Crown Copyright,
All rights reserved,
Licence No ES100004406