

PLANNING

BROWN INTERLOCKING
ROOF TILES TO
MATCH EXSTG


WHITE PVC FASCIA,
SOFFIT & BARGE
BOARD

WHITE SQUARE
SECTION RAINWATER
GUTTERS


RECONSTITUTED
STONE TO FRONT
TO MATCH
EXISTING
INCLUDING
BUILD DETAIL

WHITE PVC
WINDOWS AND
DOORS


RED FACING
BRICKWORK TO
SIDE/REAR

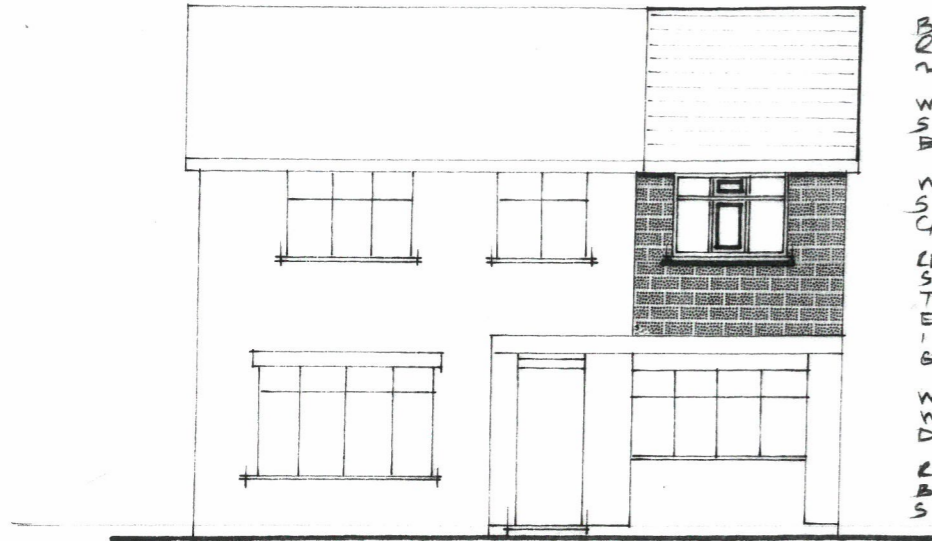


PROPOSED FRONT
ELEVATION

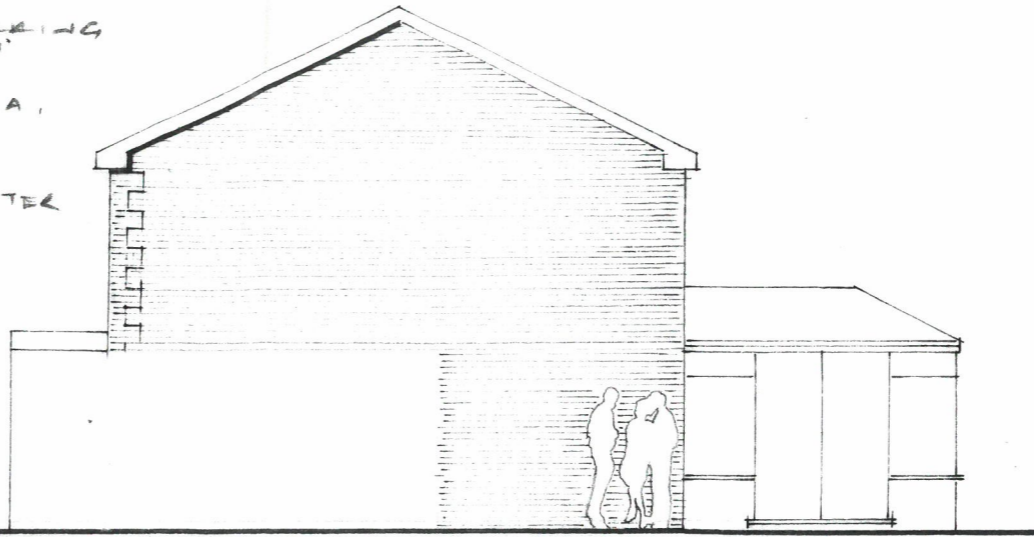

PROPOSED SIDE
ELEVATION

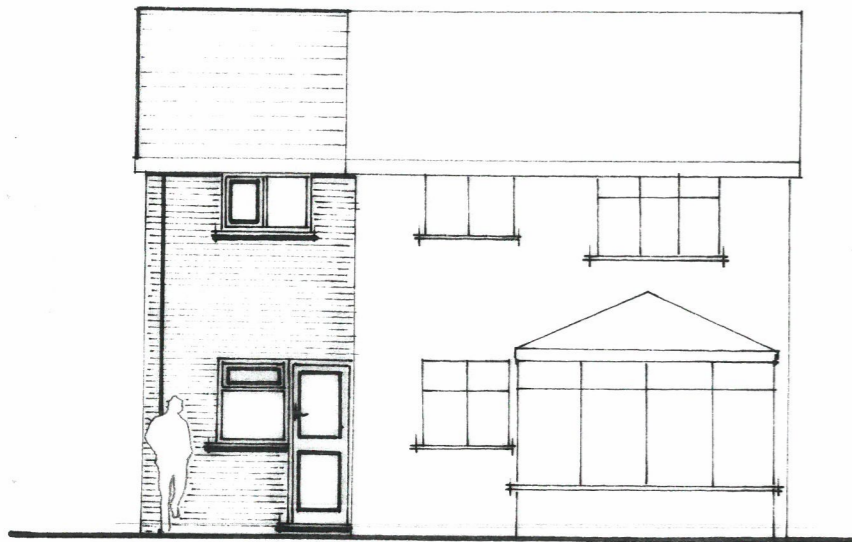

PROPOSED REAR
ELEVATION

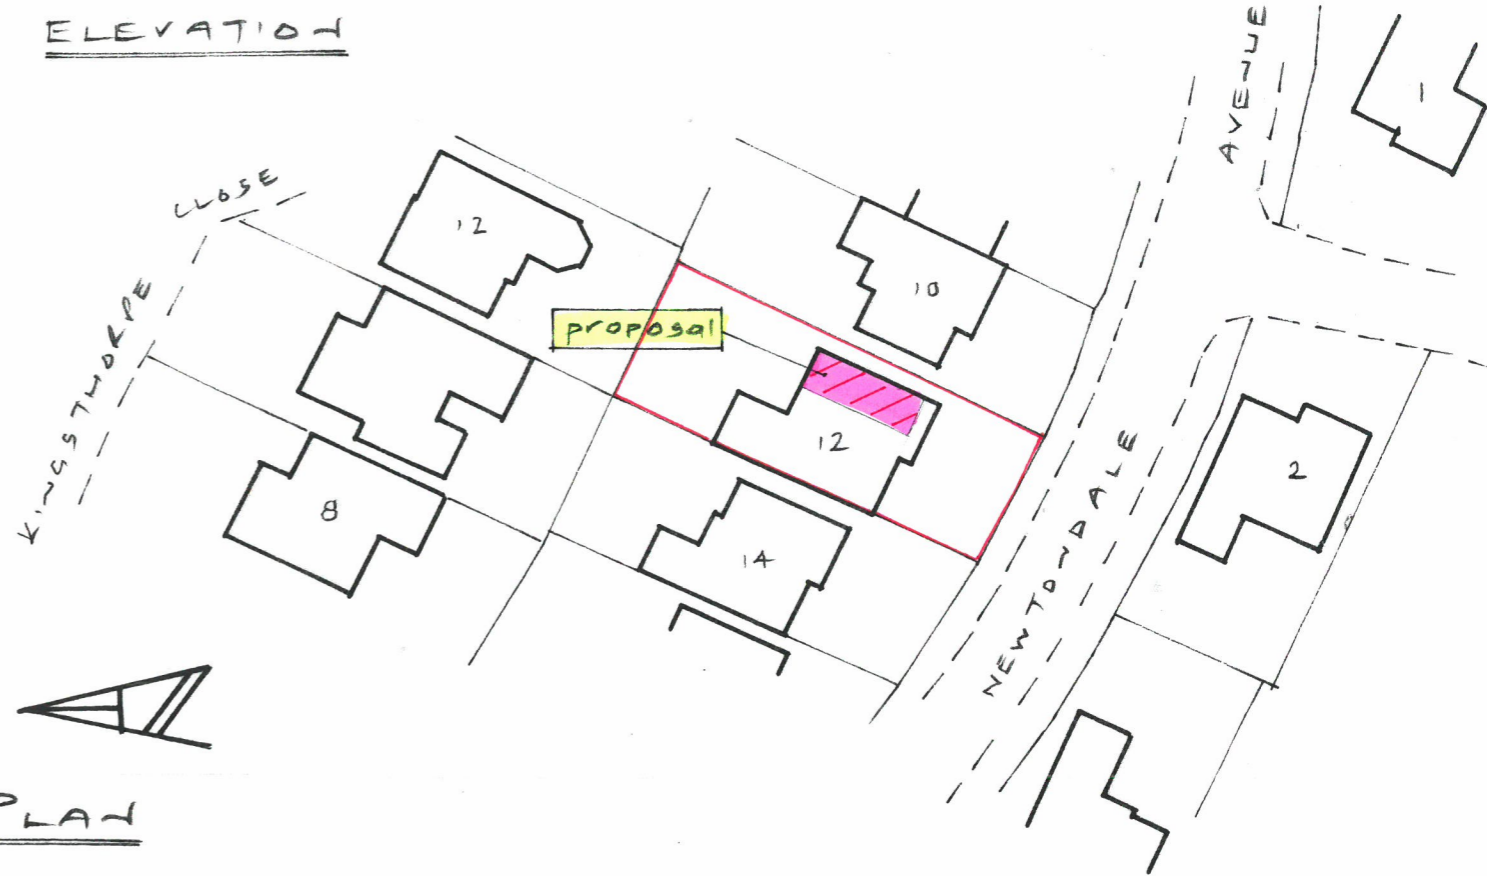

BLOCK PLAN

SCALE 1:500

* FOR TOWN AND COUNTRY PLANNING PURPOSES ONLY *

PROPOSED TWO STOREY SIDE EXTENSION		
12 NEWTONDALE AVENUE		
FOREST TOWN NOTTS		
FOR COLIN METHVEL		
SCALE 1:100	PLAN 3 OF 3	MARCH 2024