


PROPOSED GROUND FLOOR
PLAN

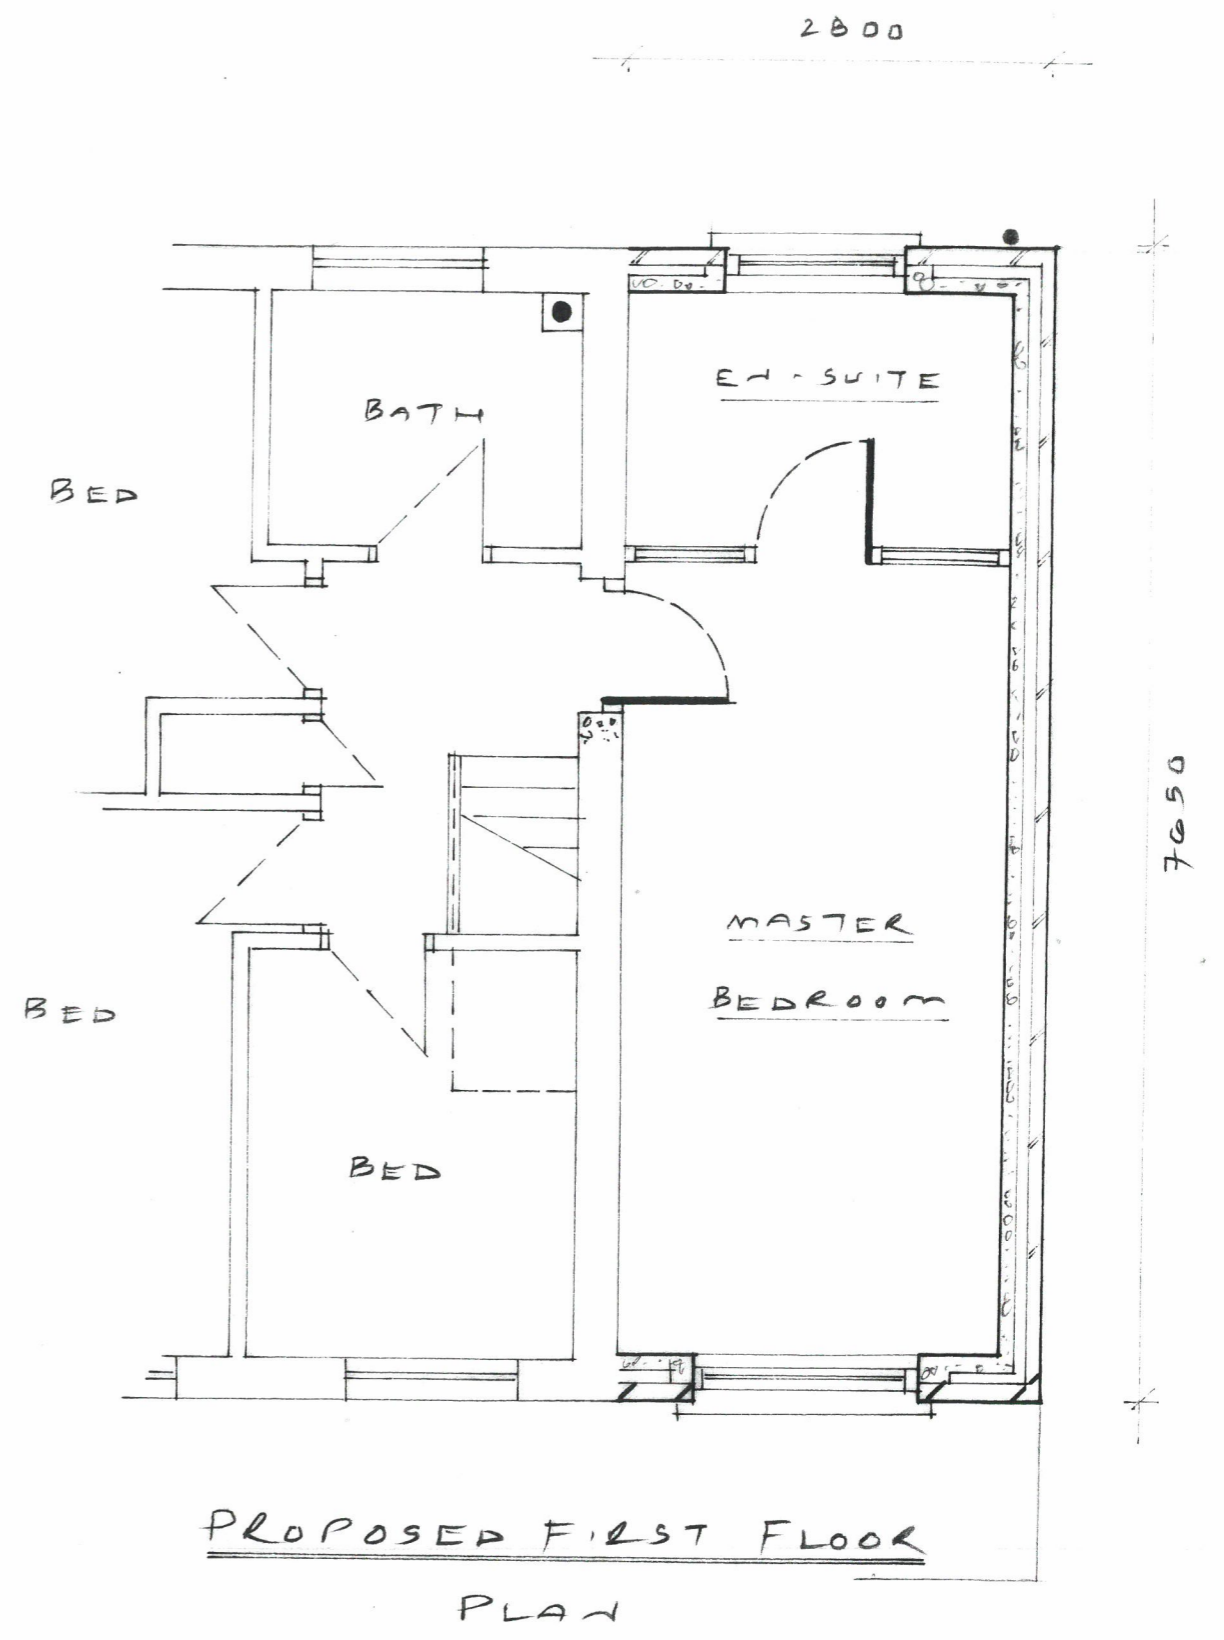

PROPOSED FIRST FLOOR
PLAN

* FOR TOWN + COUNTRY PLANNING PURPOSES ONLY *

PROPOSED TWO STOREY SIDE EXTENSION		
12 NEWTONDALE AVENUE		
FOREST TOWN NOTTS		
FOR COLIN METHVEN		
SCALE 1:50	PLAN 2 OF 3	MARCH 2024