



3 Existing Ground Floor
1 : 50

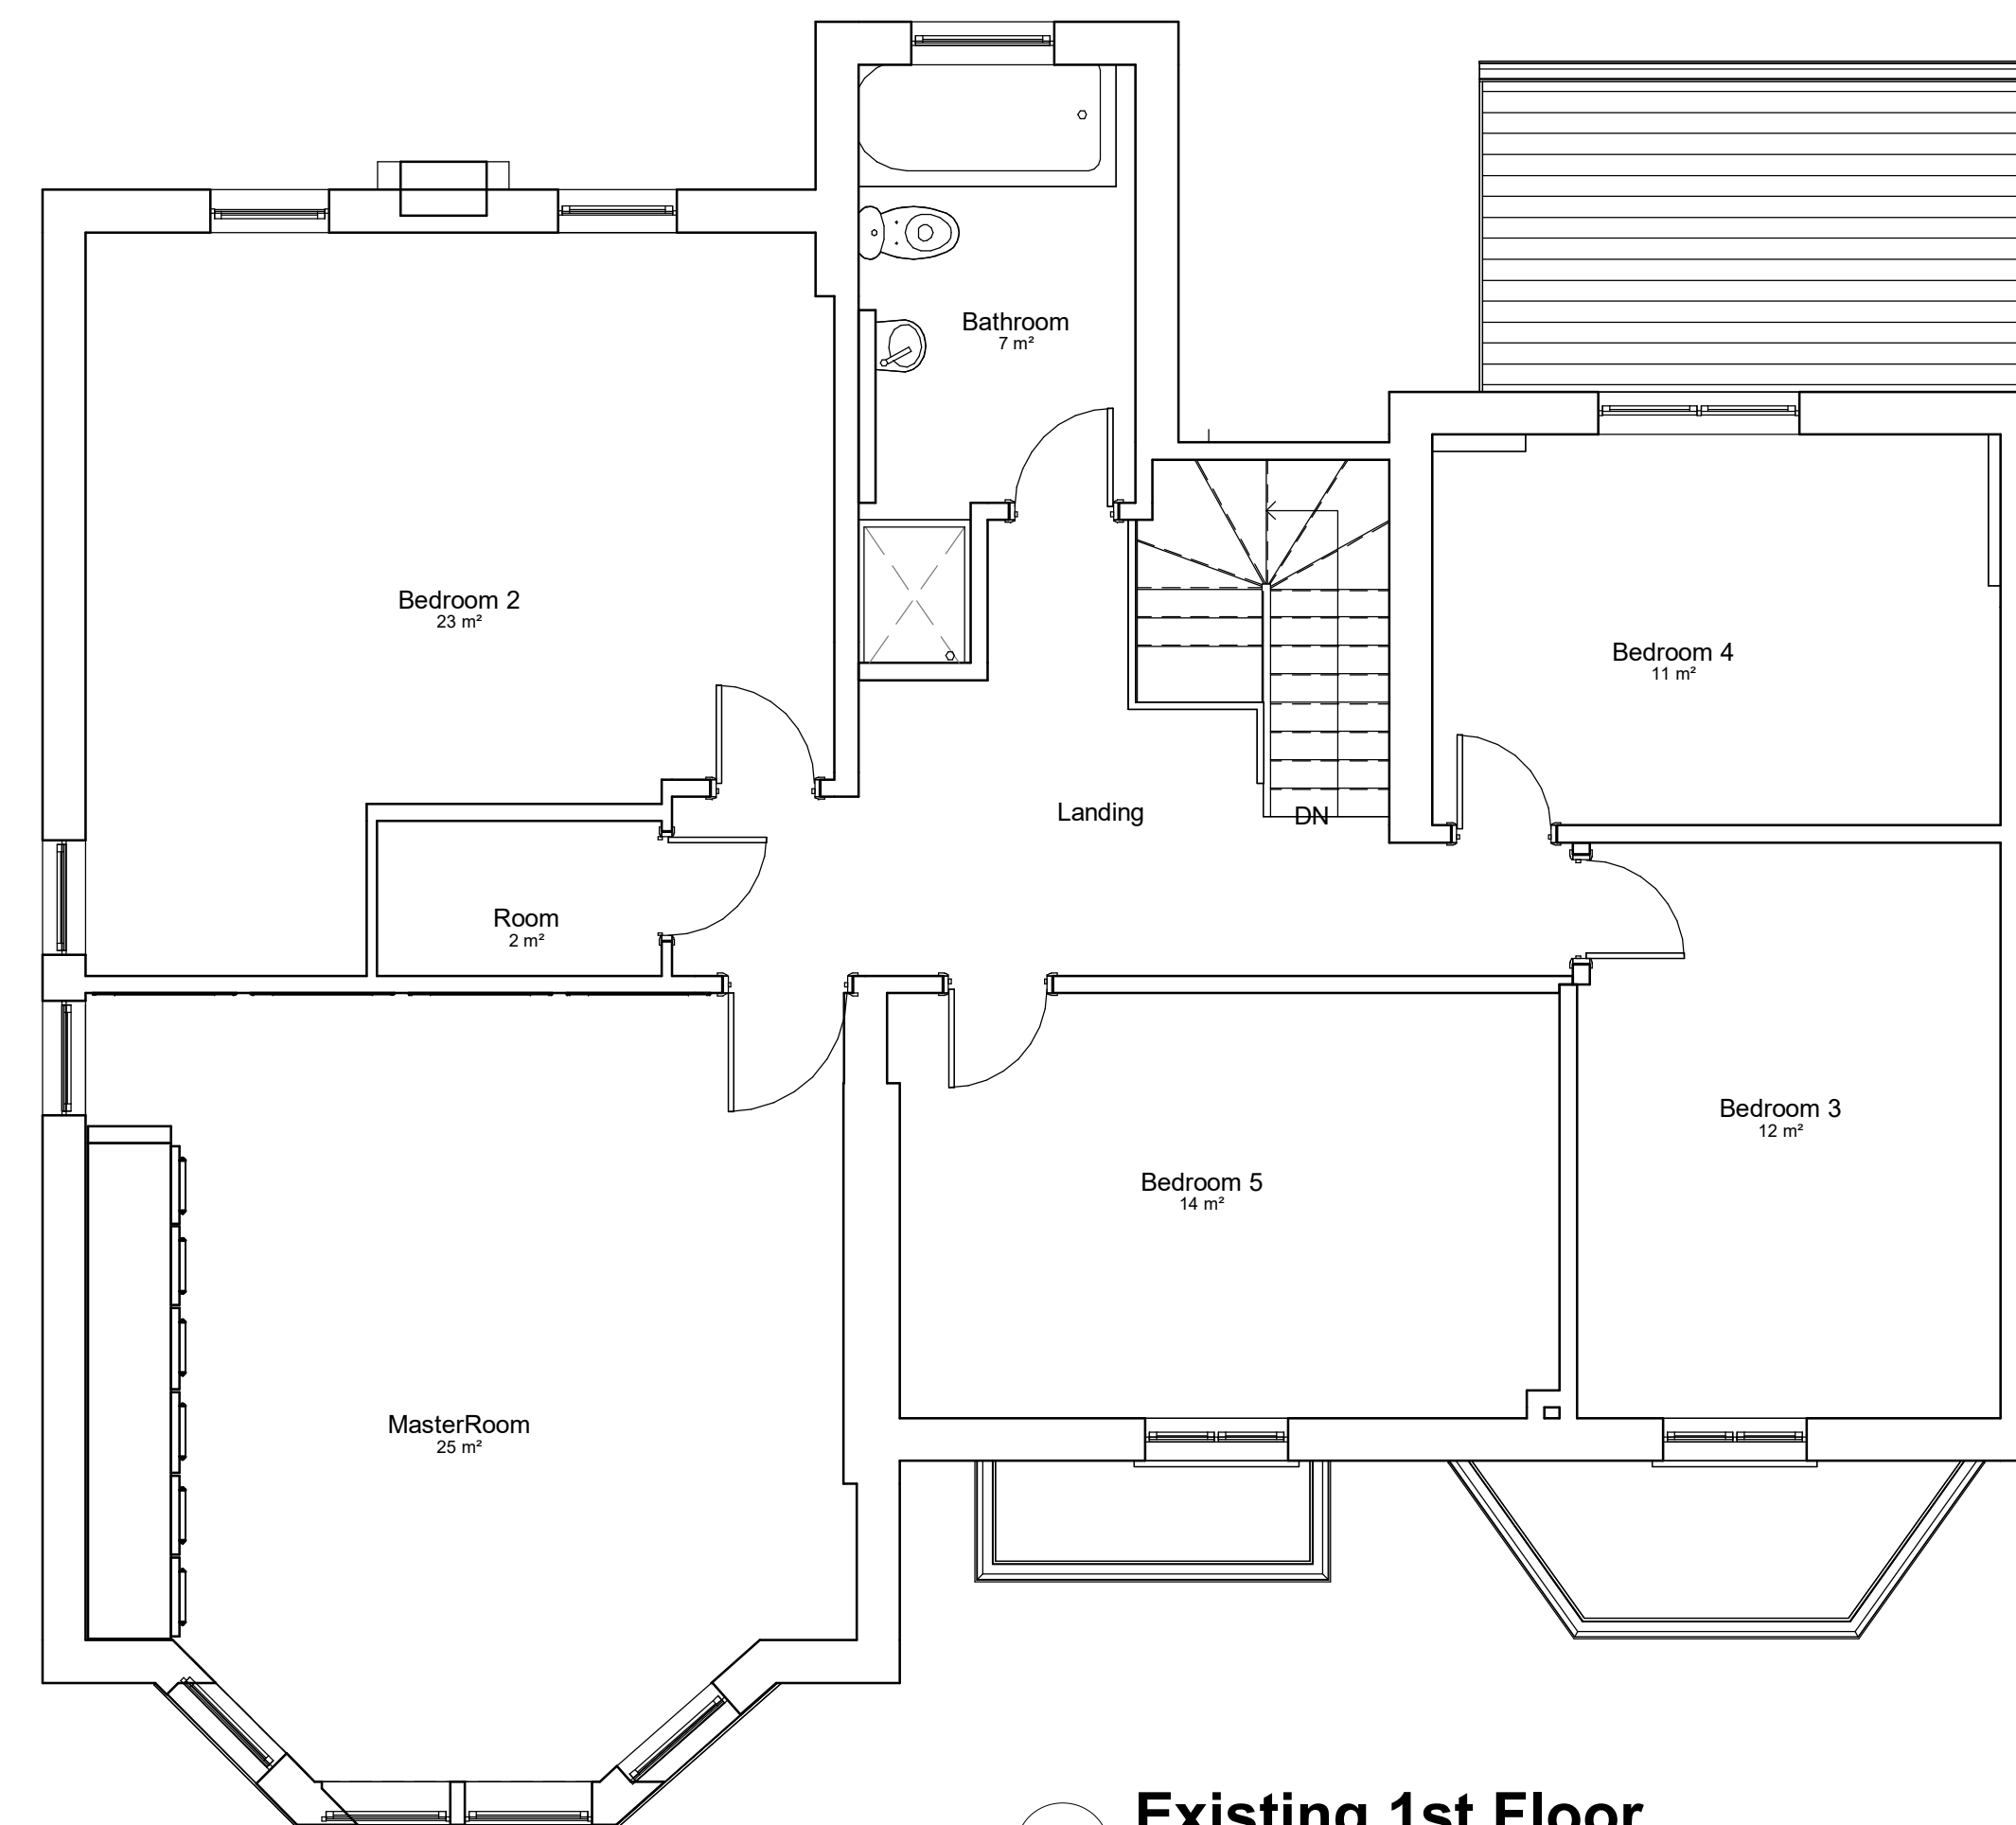

2 Existing 1st Floor
1 : 50

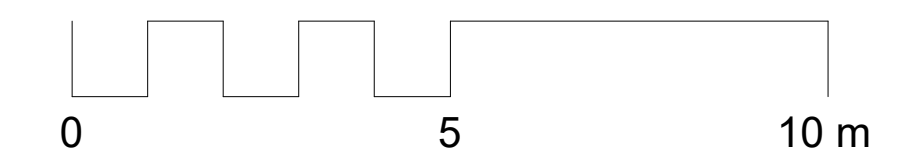

NOTES

ALL DIMENSIONS AND LEVELS ARE TO BE CHECKED ON SITE
 ANY DISCREPANCIES ARE TO BE REPORTED TO THE PROJECT MANAGER BEFORE ANY WORK COMMENCES
 THIS DRAWING SHALL NOT BE SCALED TO ASCERTAIN ANY DIMENSIONS WORK TO FIGURED DIMS ONLY
 THIS DRAWING SHALL NOT BE REPRODUCED WITHOUT EXPRESS WRITTEN PERMISSION FROM Clarkes Bespoke Design LTD.



1 Location Plan
1 : 1250

P1	01.04.24	BC	First Issue
Rev No.	Rev Date	Rev By	Description
project			
Penvalla			
location			
Penvalla, Broughton ML126HQ			
client			
Mrs Clarke			
 1: 07402266305 E: brad@cbdarchitecture.com Phoenix House, 4 Huddersfield Road, Stalybridge, SK15 2QA			
drawing title			
Location Plan and Existing plans			
dwg purpose			
scale As indicated drawn BC checked BC @ sheet size A1 rev date 01.04.24			
001		PL-001	P1
job number		drawing number	revision