




Proposed Location Plan 1:1250
 0 5 10 20 50 100m

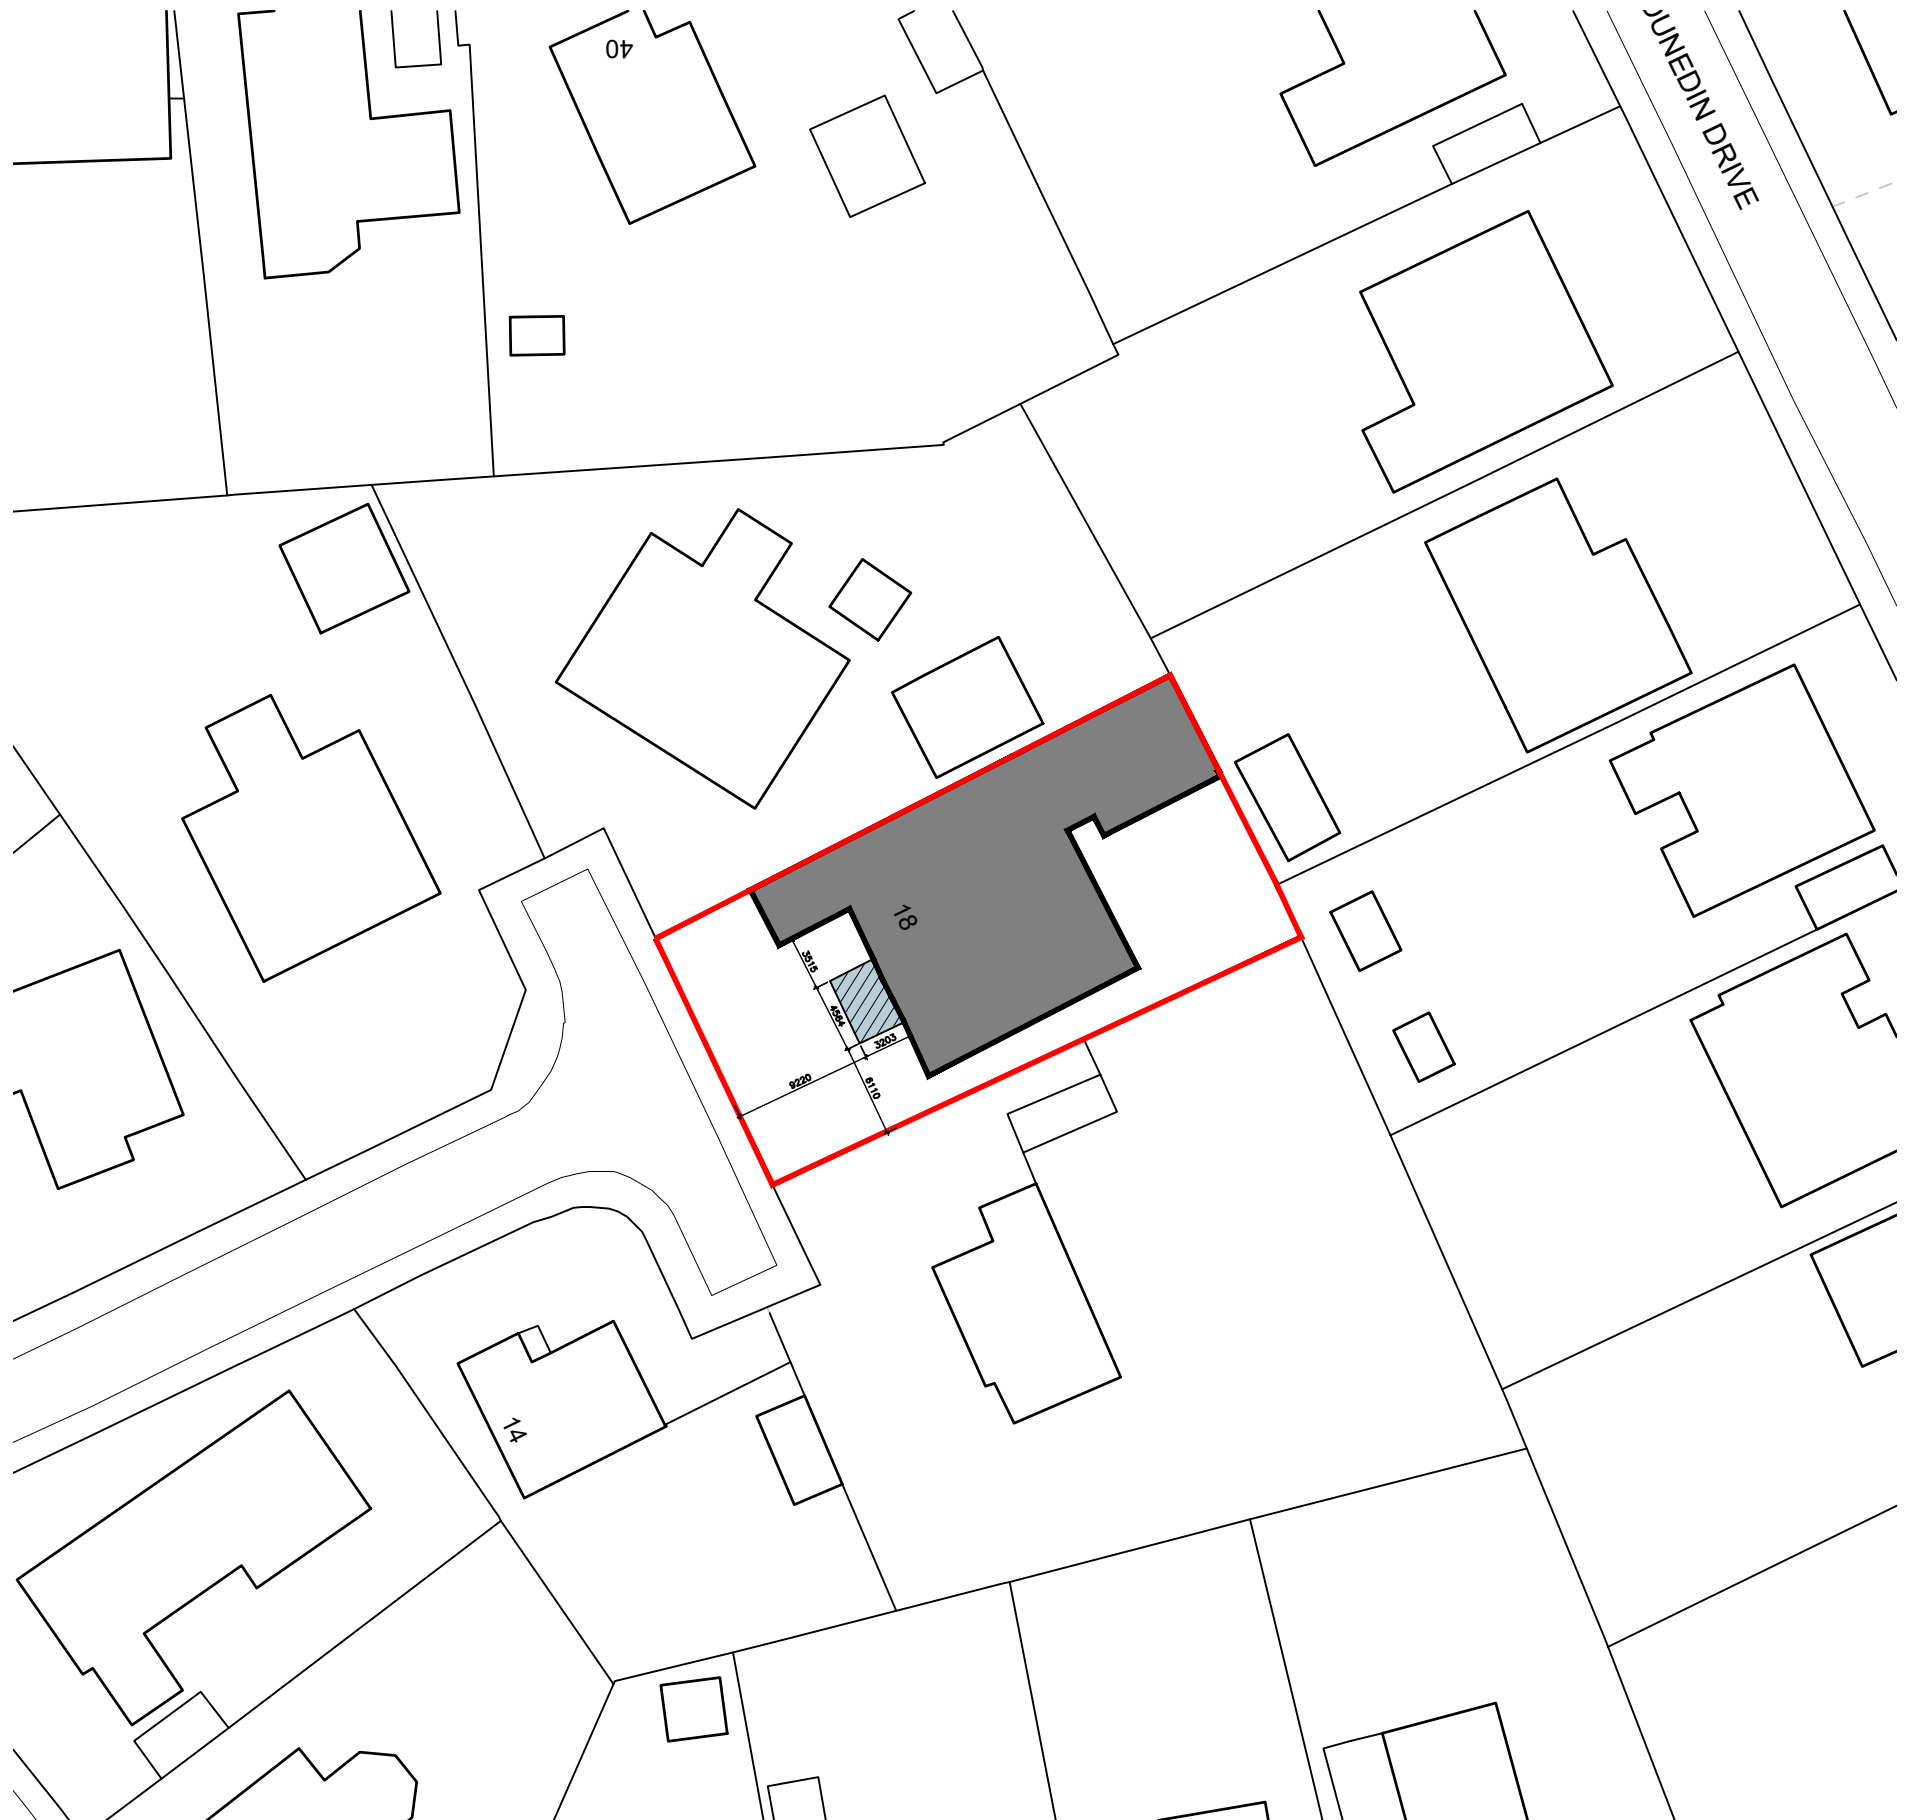

Proposed Block Plan 1:500
 0 5 10 20 50m

CD ARCHITECTS

Studio 5 | The Old School Business Centre |
 40 Rochsolloch Road | Airdrie | ML6 9BG
 Tel: 01236 423197
 design@cd-architects.co.uk
 www.cd-architects.co.uk

project title:
**Proposed House Alterations, Porch Extension & Garage Conversion For Mr & Mrs D Kinnaird : 18
 Inglewood Cres East Kilbride, G75 8QD**

drawing title:
Proposed Location & Block Plan

Copyright: CD Architects Ltd.
 DO NOT SCALE. Use figured dimensions only.
 CD Architects Ltd accepts responsibility
 for this document only to the commissioning party and
 not to any other.
 All 3D visualisations are for indicative purposes only.
 This drawing is for information only, subject to local
 authority approval.

issue stage:	PLANNING	drawn by:	YH	paper size:	A3
date:	Mar-24	checked by:	GJ		
drawing number & revision:				23-094_PL03	