





Existing Section A 1:75

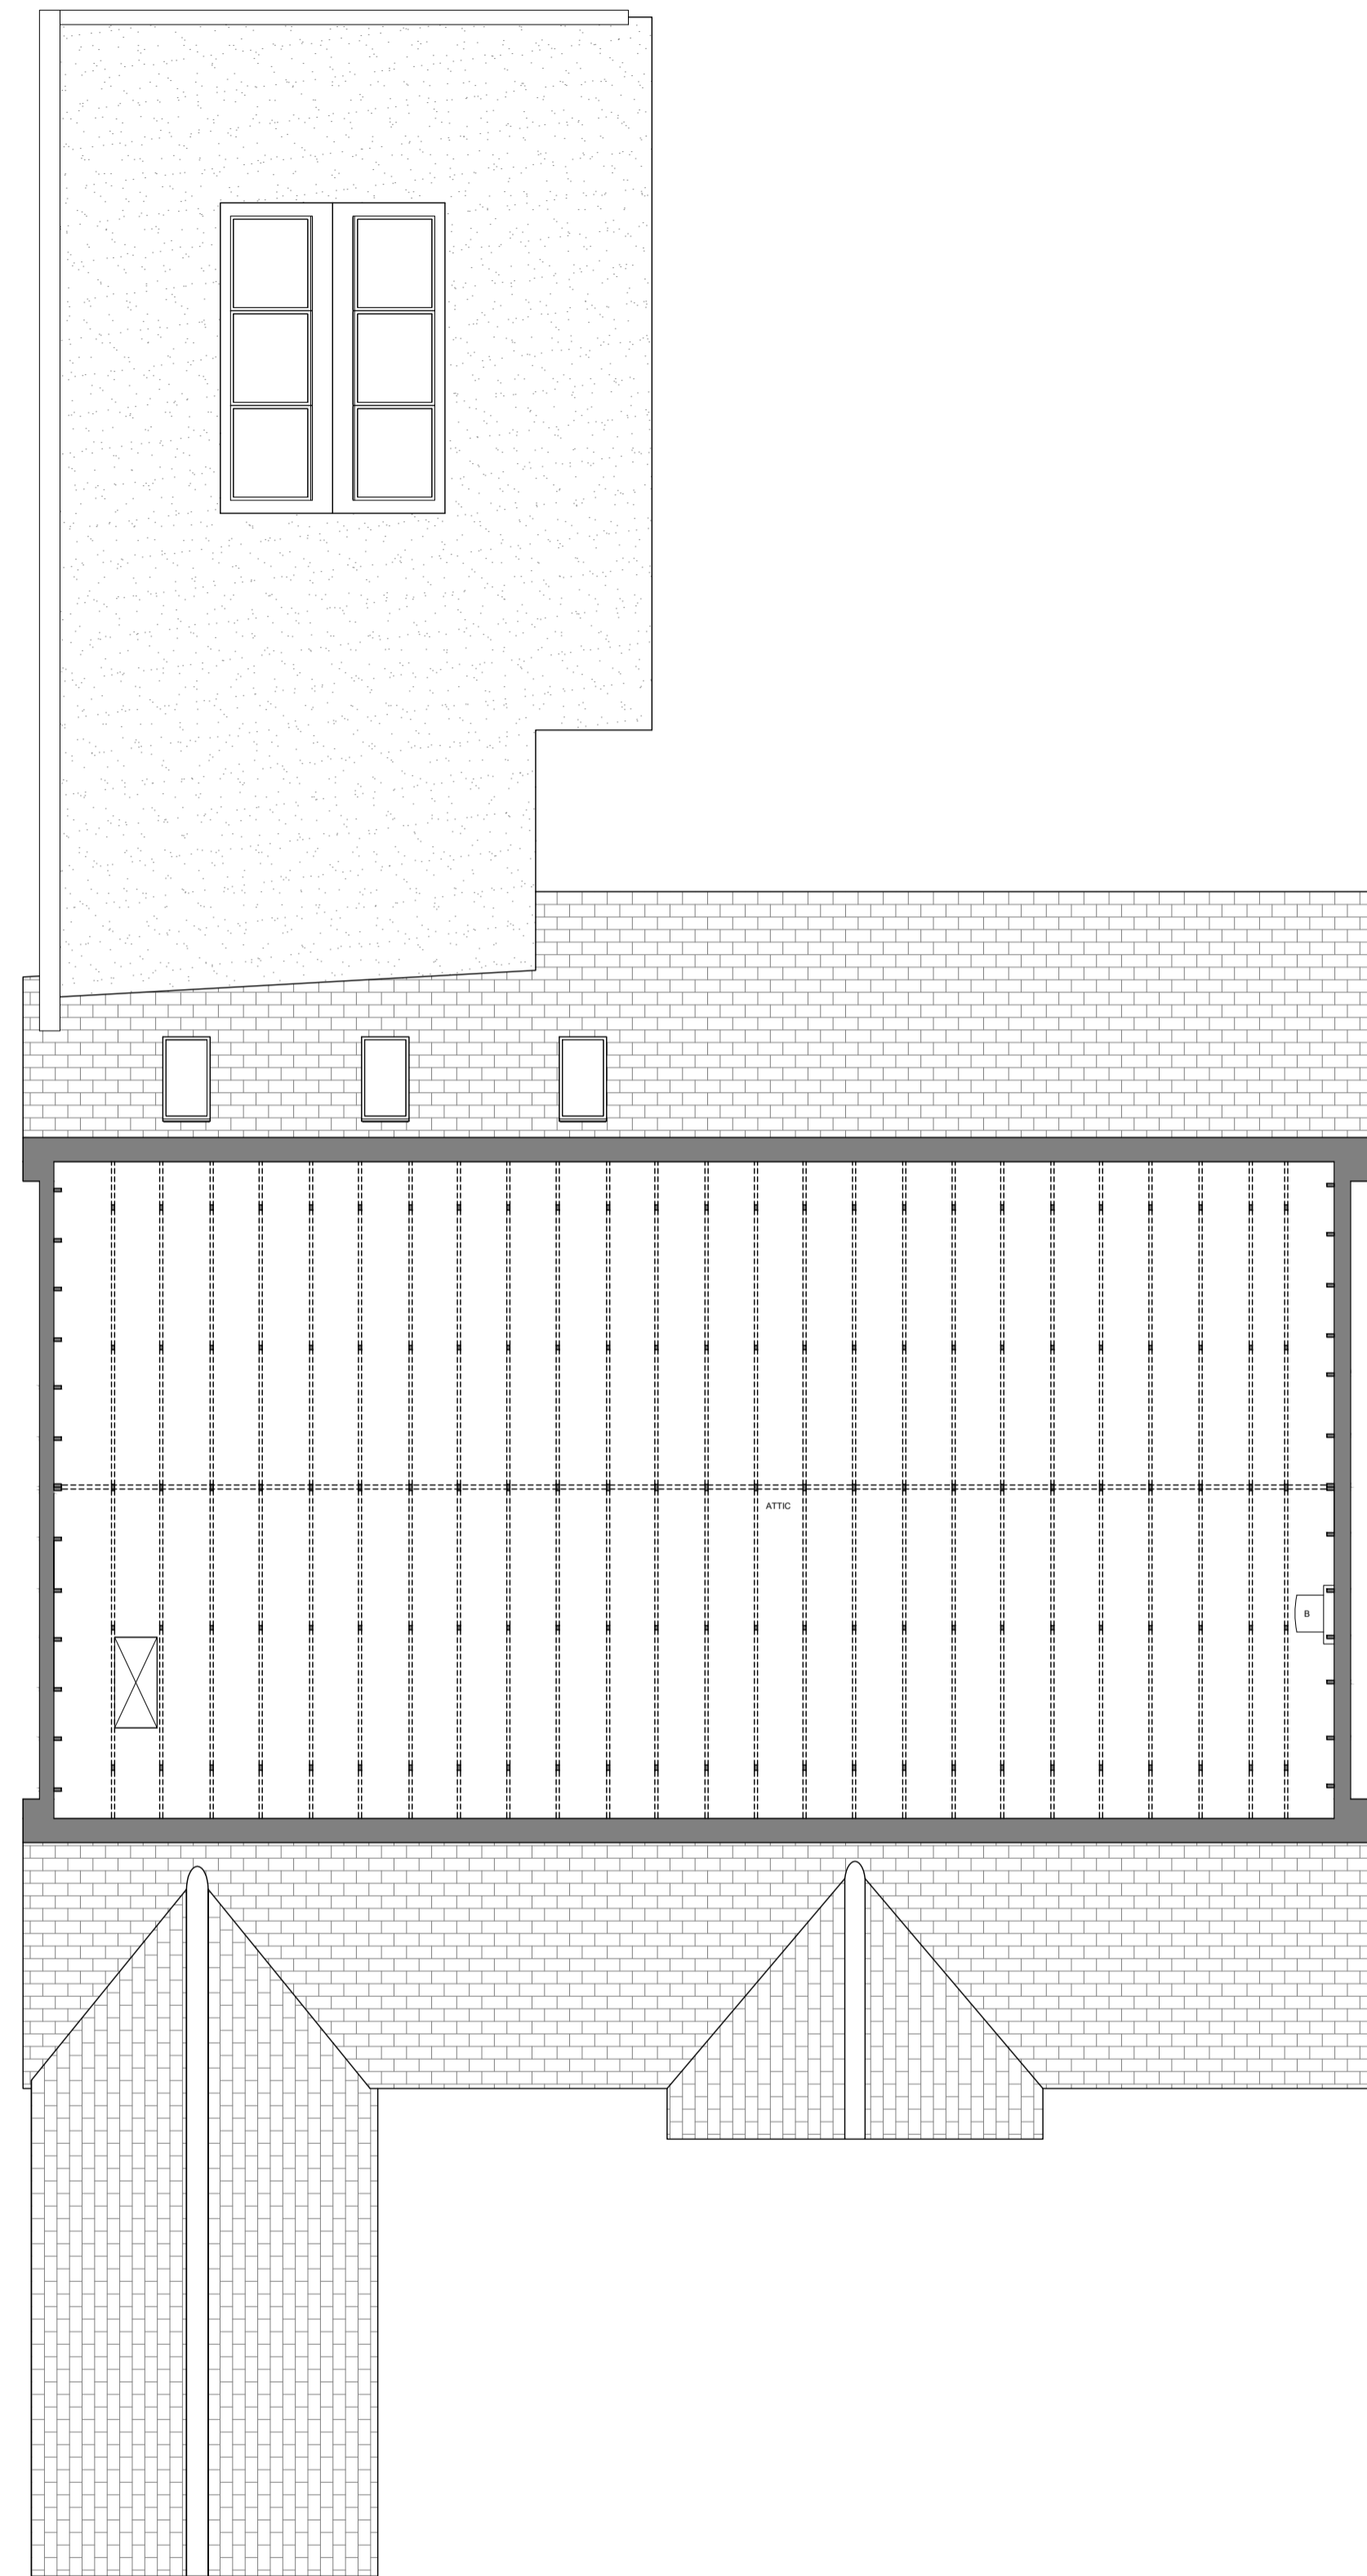

Existing Attic 1:75

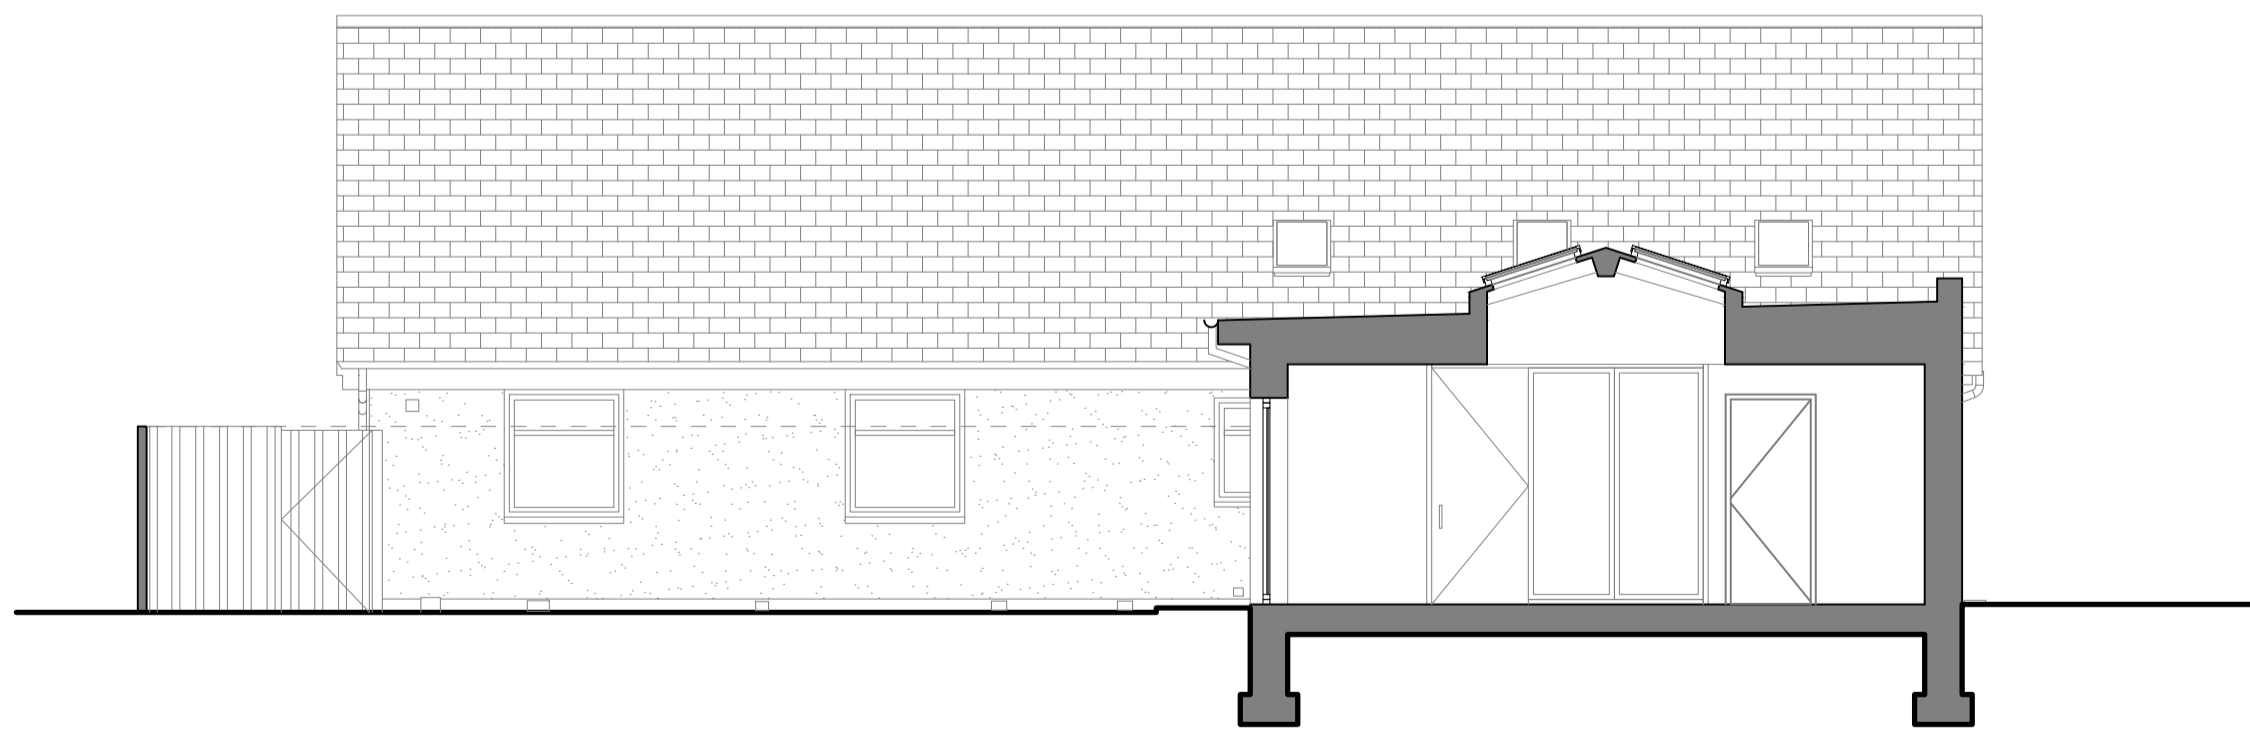

Existing Section B 1:75  
 0 1 5m