


PROPOSED BLOCK PLAN 1:500

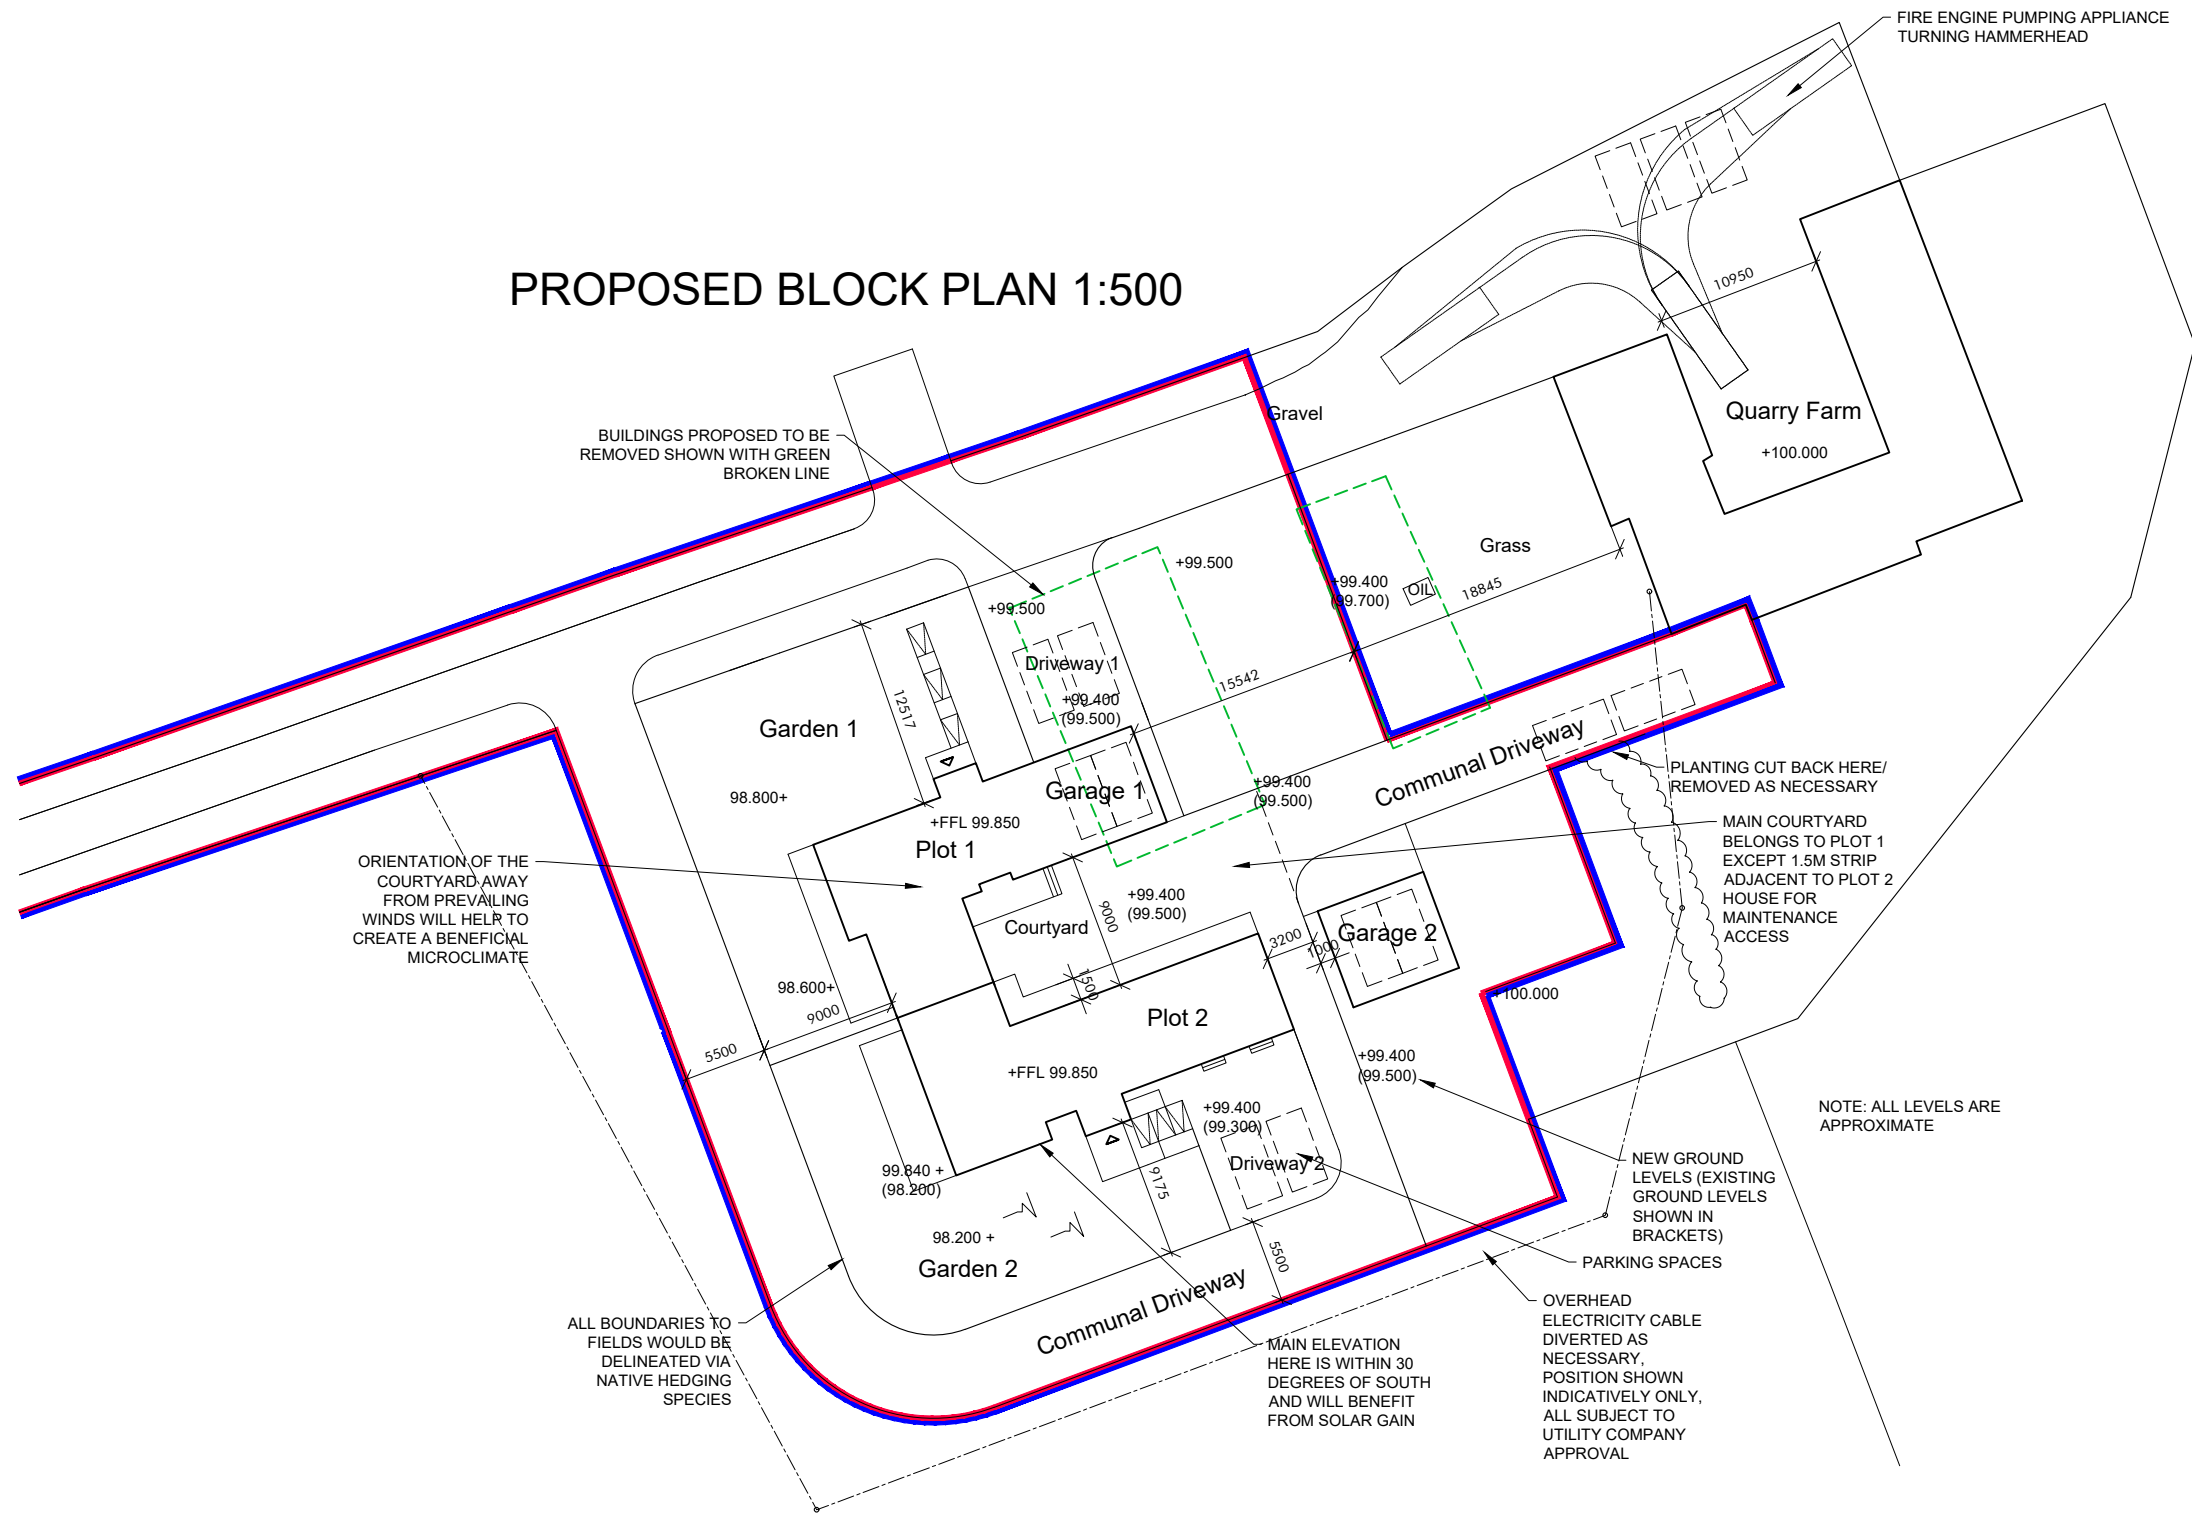

A:B Studio
Chartered Architects Ltd
T: 0141 258 3680 M: 07816 350 736
www.ab-architects.co.uk
colin.thompson@ab-architects.co.uk
32 Langside Place, Glasgow, G41 3DL

CLIENT: GEORGE & SUSAN IRVING
PROJECT: QUARRY FARM, CHAPELTON
DRAWING TITLE: PROPOSED BLOCK PLAN
DRAWING STATUS: PLANNING
DATE: 16-01-17 DRAWING NO: 16027/04A SCALE: 1:500@A3