


THE CONTRACTOR IS TO CHECK ALL DIMENSIONS AND NOTIFY THE ARCHITECT OF ANY DISCREPANCIES OR OMISSIONS.



© Copyright of Angus Brown Architects

Notes

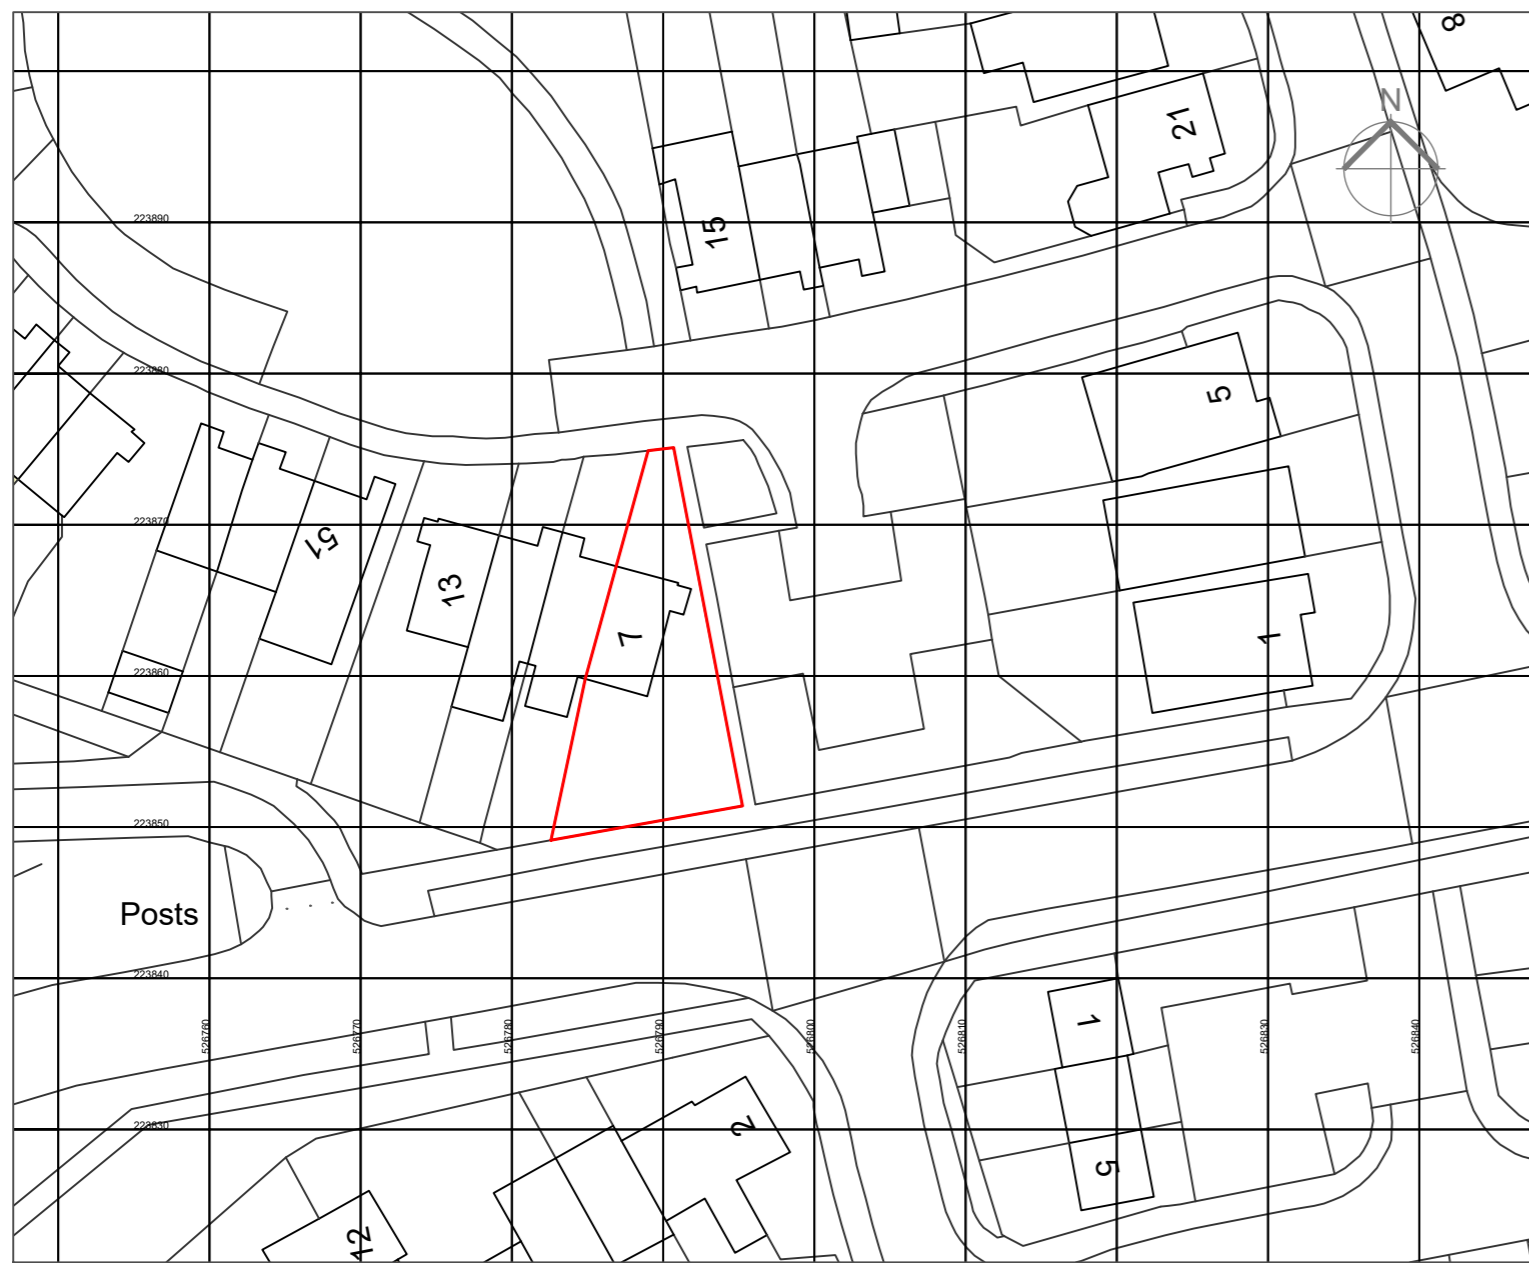


EXISTING BLOCK PLAN 1:500

1:500 Scale

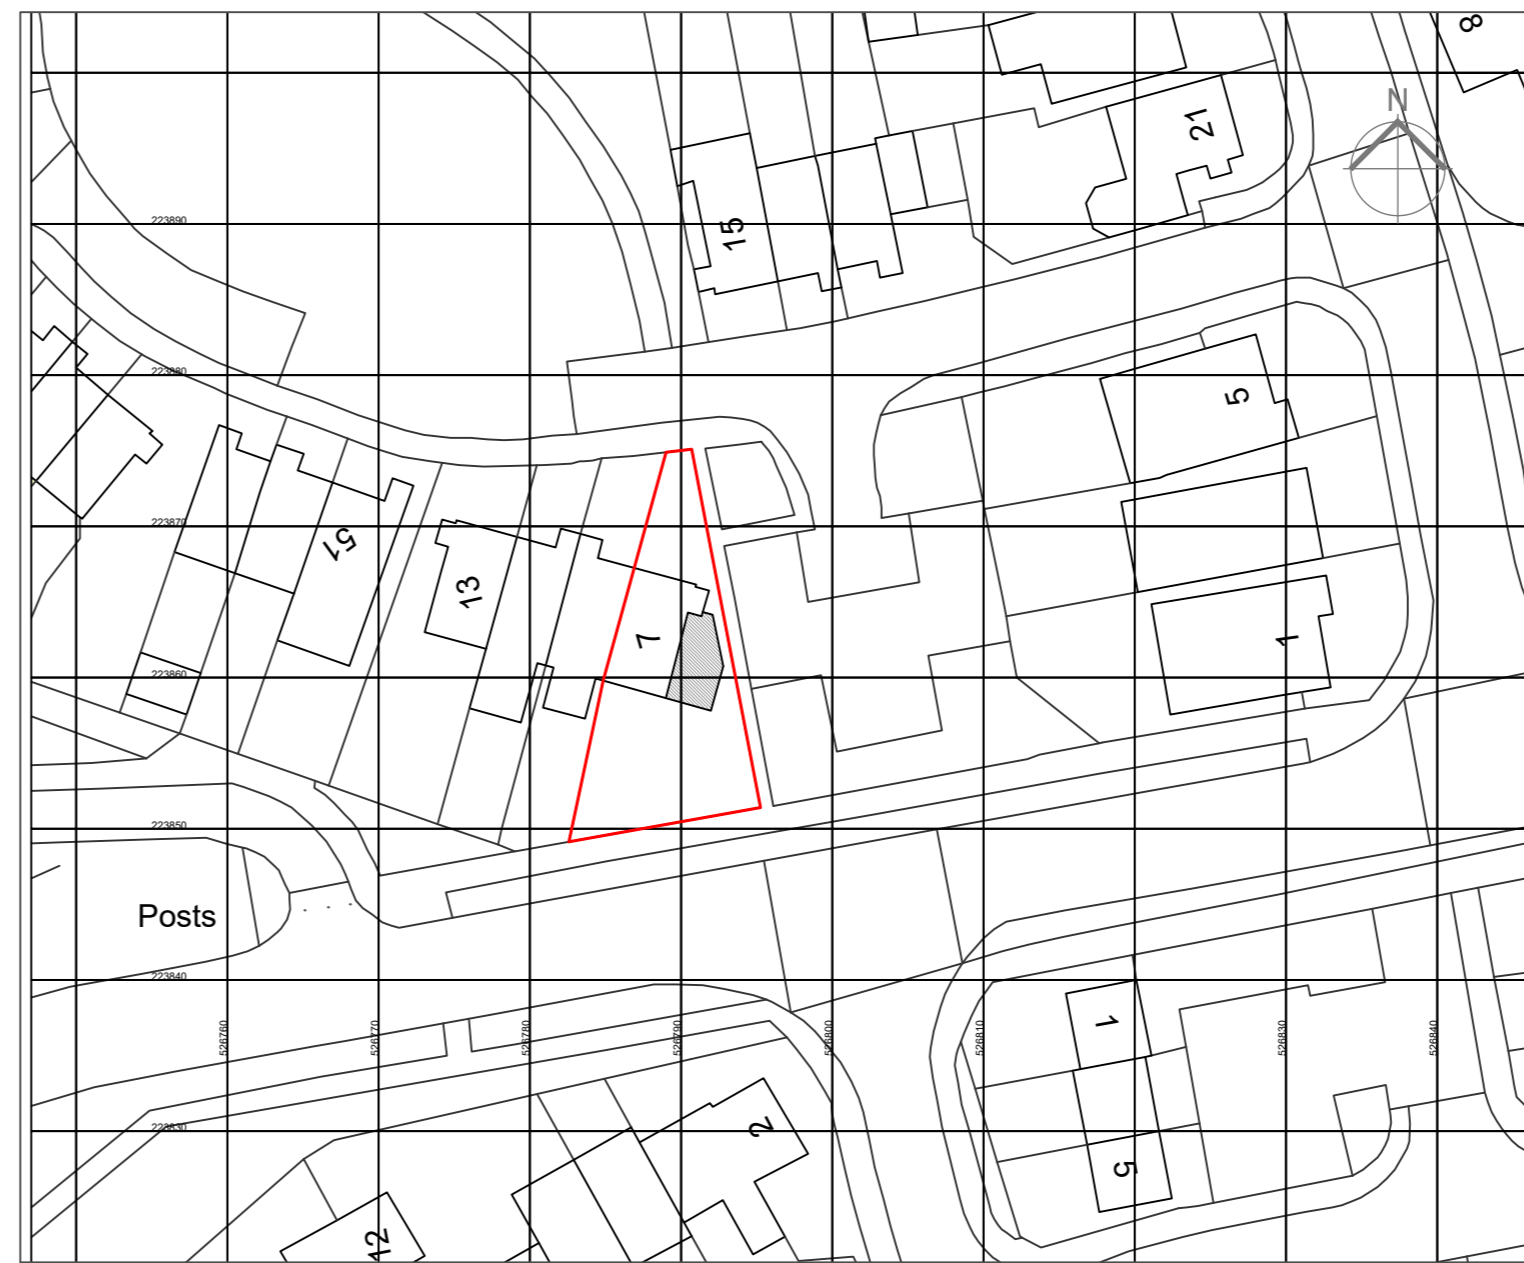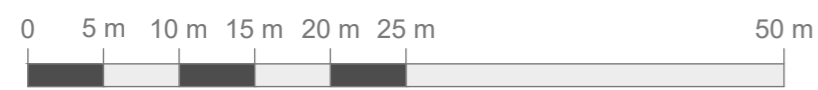

PROPOSED BLOCK PLAN 1:500

1:500 Scale

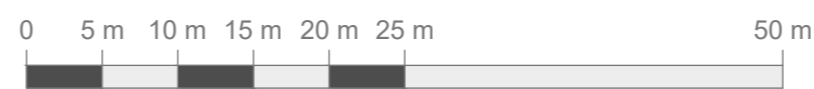

Revisions

# ABA DESIGNS

59 PLAINS OF WATERLOO, RAMSGATE KENT CT11 8JE  
 Telephone: 07802635938  
 23 FIRST CROSS ROAD TWICKENHAM MIDDX TW2 5QA  
 Telephone: 0208 898 6402  
 e-mail: enquiries@abadesigns.co.uk  
 Company number: 15583089

Title  
**BLOCK PLANS  
 EXISTING & PROPOSED**

Client  
**Mr Dean Smith**

Project  
**Proposed extension**

**7 Milestone Close  
 Stevenage  
 SG2 9RR**

Drawing Number  
**2403/PL/03**

Scale at A2	Date	Revision
1:100	APRIL 2024	
Drawn KN	Checked RMA	