


PROPOSED MATERIALS

Extension Roof:
To be single membrane pitched roof with 13 degree fall
Painted Facias and soffits to match existing
Upvc Guttering to match existing.

Walls are Timber Kit with Masonry external construction with dry dash render finish to match existing

Windows and doors are Upvc, double glazed & toughened to current standards .

Paths are concrete slabbing to match

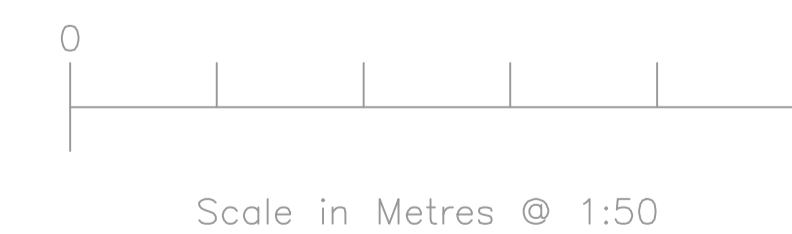

LOTHIAN PLANS		CLIENT: Mr & Mrs Muir	
www.lothianplans.com		JOB: 9 MAIN ROAD MACMERRY, EH33 1PB	
NUMBER: 8MS-PL3	REVISION: B	SCALE: 1:50&A1	TITLE: PROPOSED - EXTENSION & ALTERATION TO DWELLING (A3)
	DRAWN: MCR	CHECK: MCR	DATE: FEB 2024