



Studio1, The Hub
3 Drove Road
Newhaven
East Sussex
BN9 0AD

free phone number 0808 1699964
e: support@staac.co.uk

NOTES:

This drawing is to be read in conjunction with all relevant Architects and Engineers drawings
Only figured dimensions are to be used for construction
All dimensions are to be verified on site prior to work commencing

No.	Description	Date
Client:	Gareth & Bela Morris	
Address:	1 Wickhurst Manor Farm Cottages, Wickhurst Road Sevenoaks TN14 6LY	
Project:	Proposed Amendment to Approved Plans	
Drawing title:	Proposed Block Plan	
Project No	22134	
Date	15-01-24	
Drawn by	IA	
Drawing No	PBP	
Scale1:500@A3		

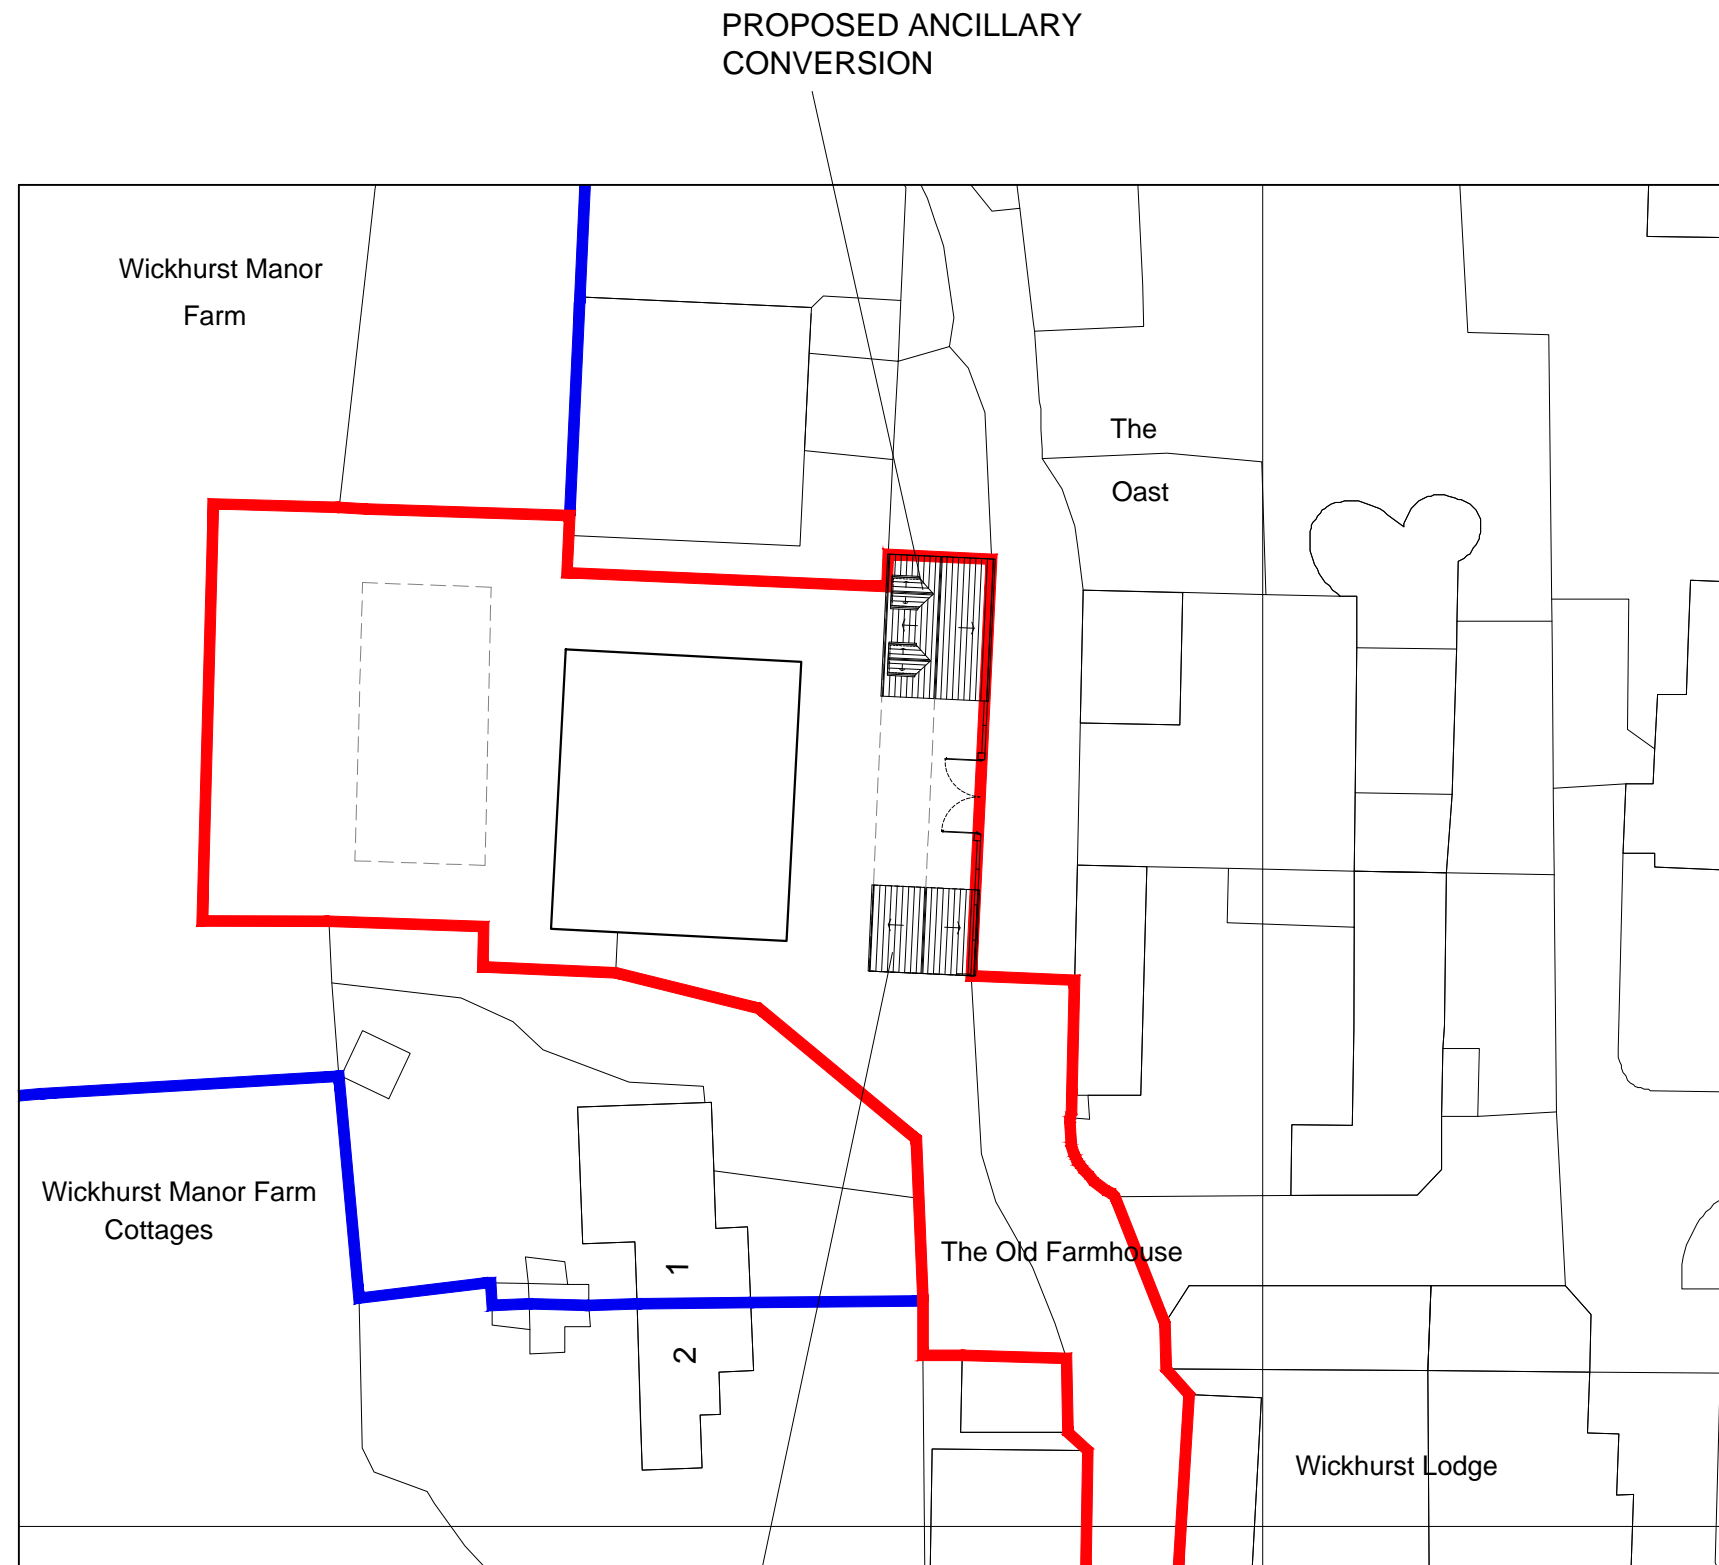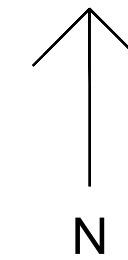

PROPOSED DOUBLE GARAGE

