


NOTE: Contours on this drawing were prepared by Brock and Bonser ARIBA AIAS, MESH and are as shown on their drawing No 21/69/2 dated April 1969

Existing sewer levels etc. MUST be checked on site before commencement of work.

5. Floor levels of houses on plots 5 to 6 to be checked after house drains have been laid.

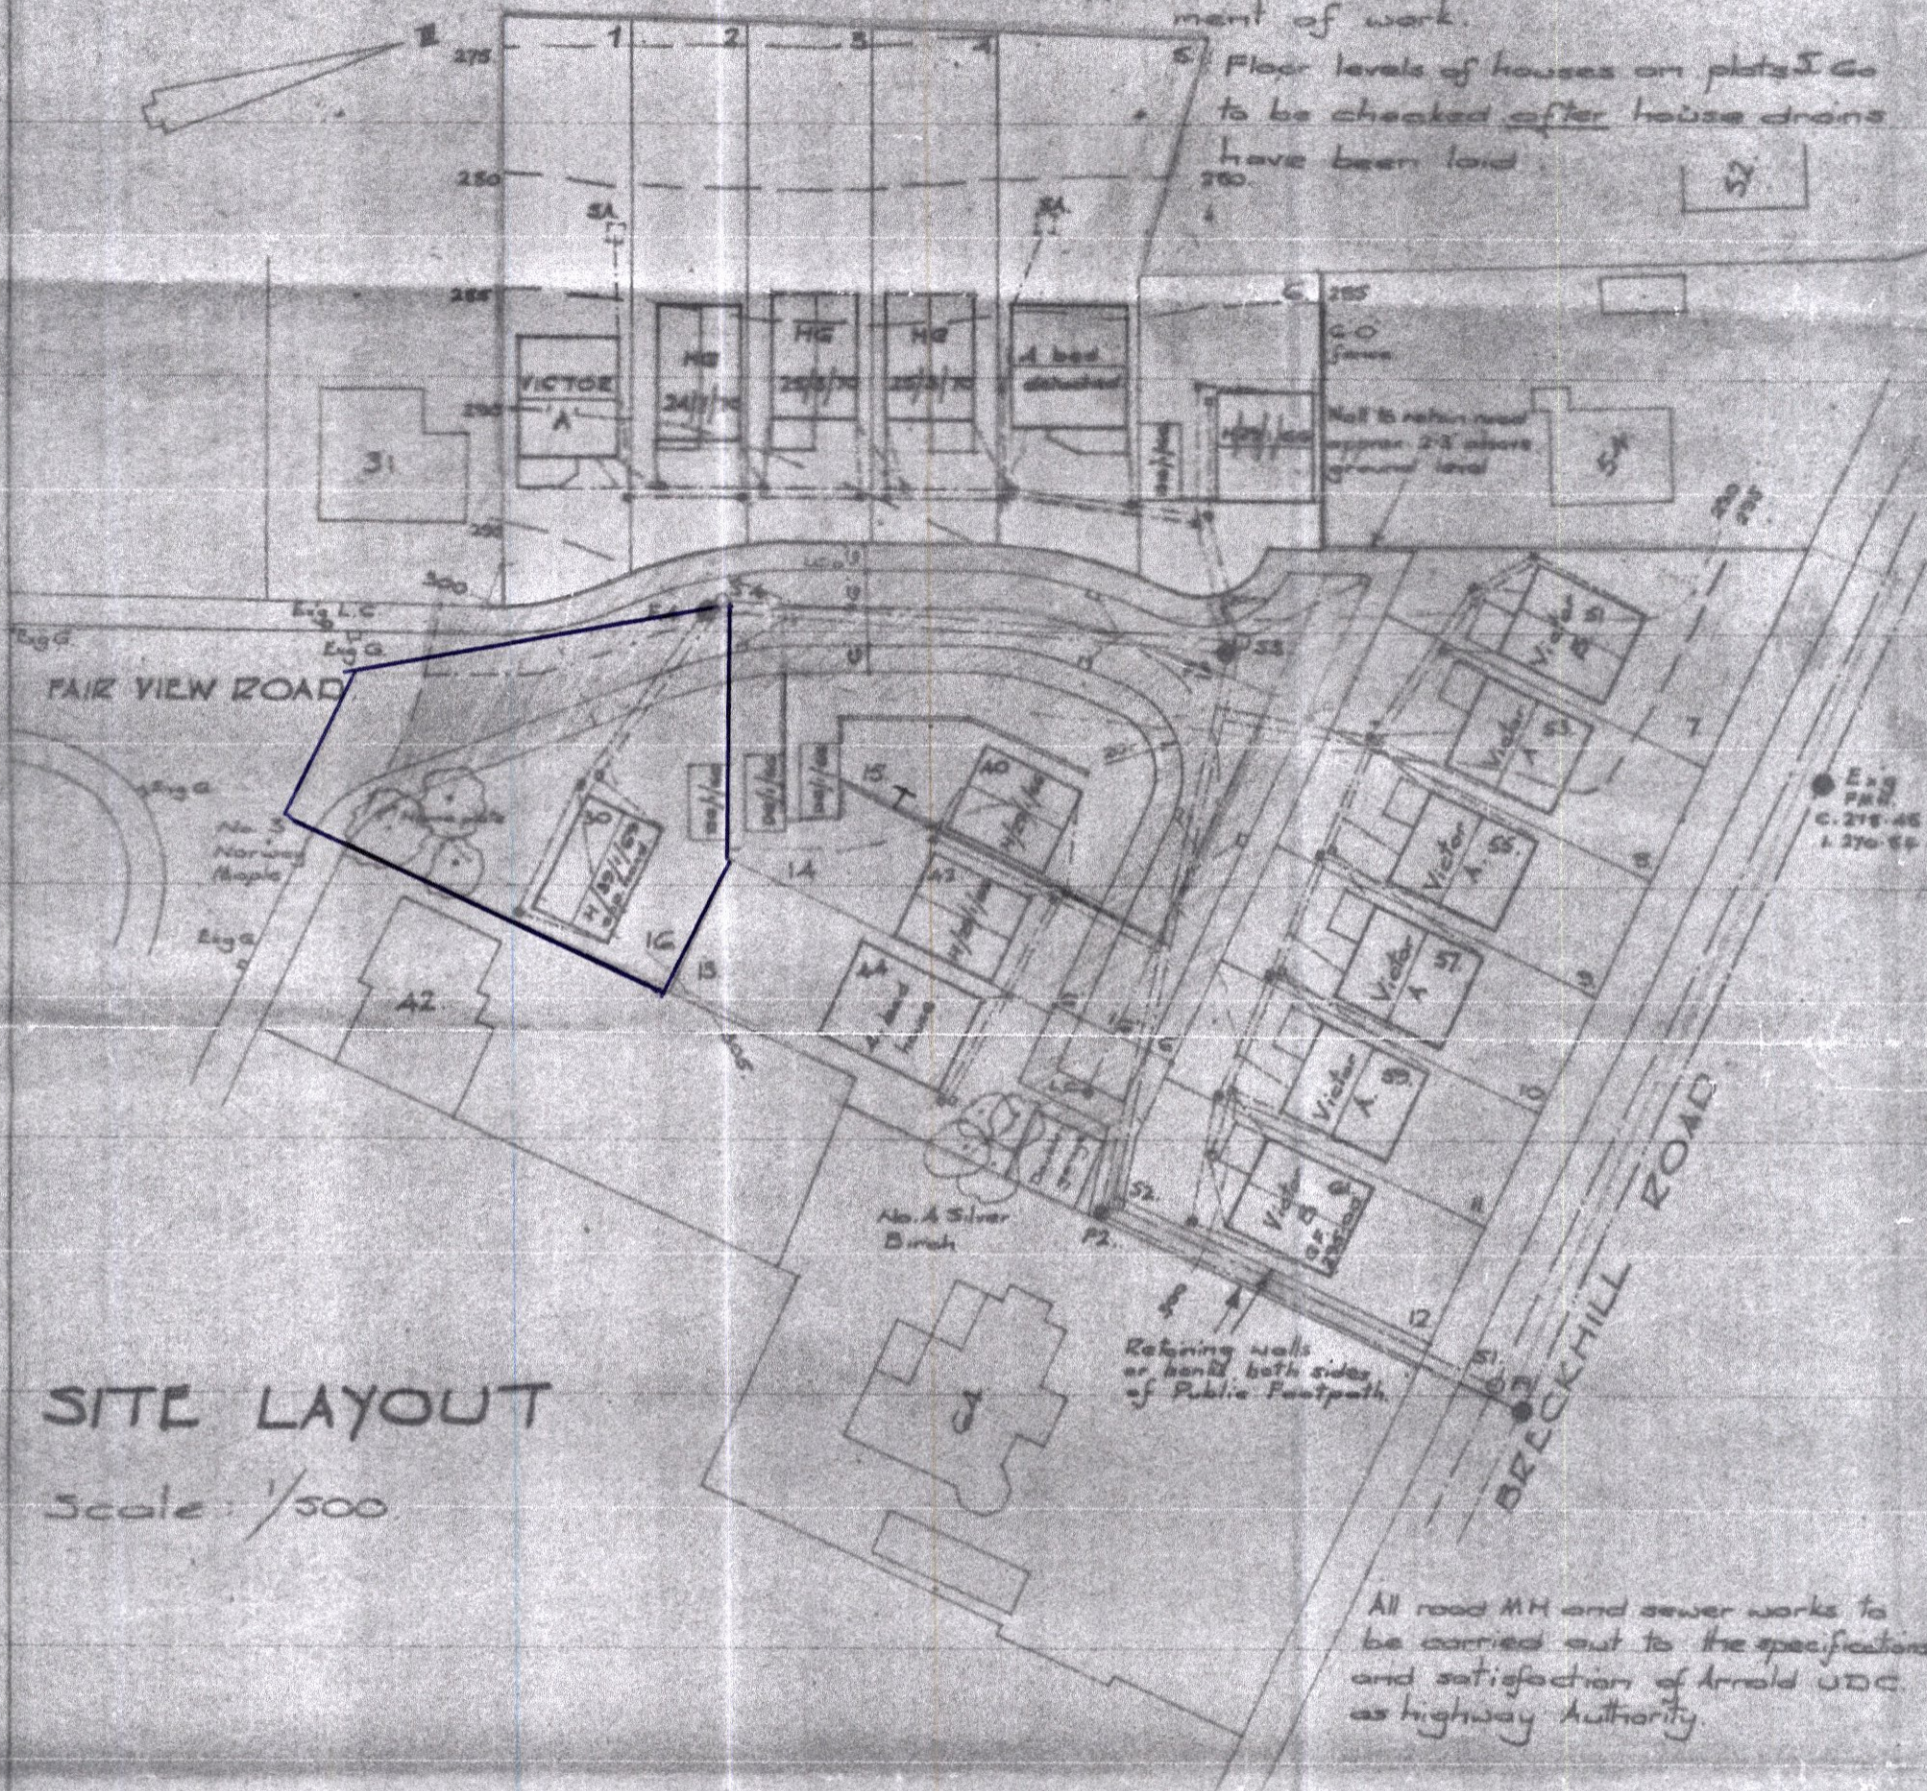

SITE LAYOUT
Scale: 1/500

All road MH and sewer works to be carried out to the specification and satisfaction of Arnold UDC as highway Authority.

PROPOSED RESIDENTIAL DEVELOPMENT,
at FAIR VIEW ROAD/BECKHILL ROAD,
for V. WYKES (BUILDERS) LTD.

John R Fearn AFS
Surveyor
36, Gedling Road,
Carlton
Nottingham NG4 3FH
Tel - 246329
April 5th 1970


15/11

30 Fairview Road
NG4 5 UGW

NOTE Contours on this drawing were prepared by Brock and Bonser ARIBA AIAS MESH and are as shown on their drawing No 21/69/2 dated April 1969

Existing sewer levels etc. MUST be checked on site before commencement of work.

5. Floor levels of houses on plots 5 to 6 to be checked after house drains have been laid

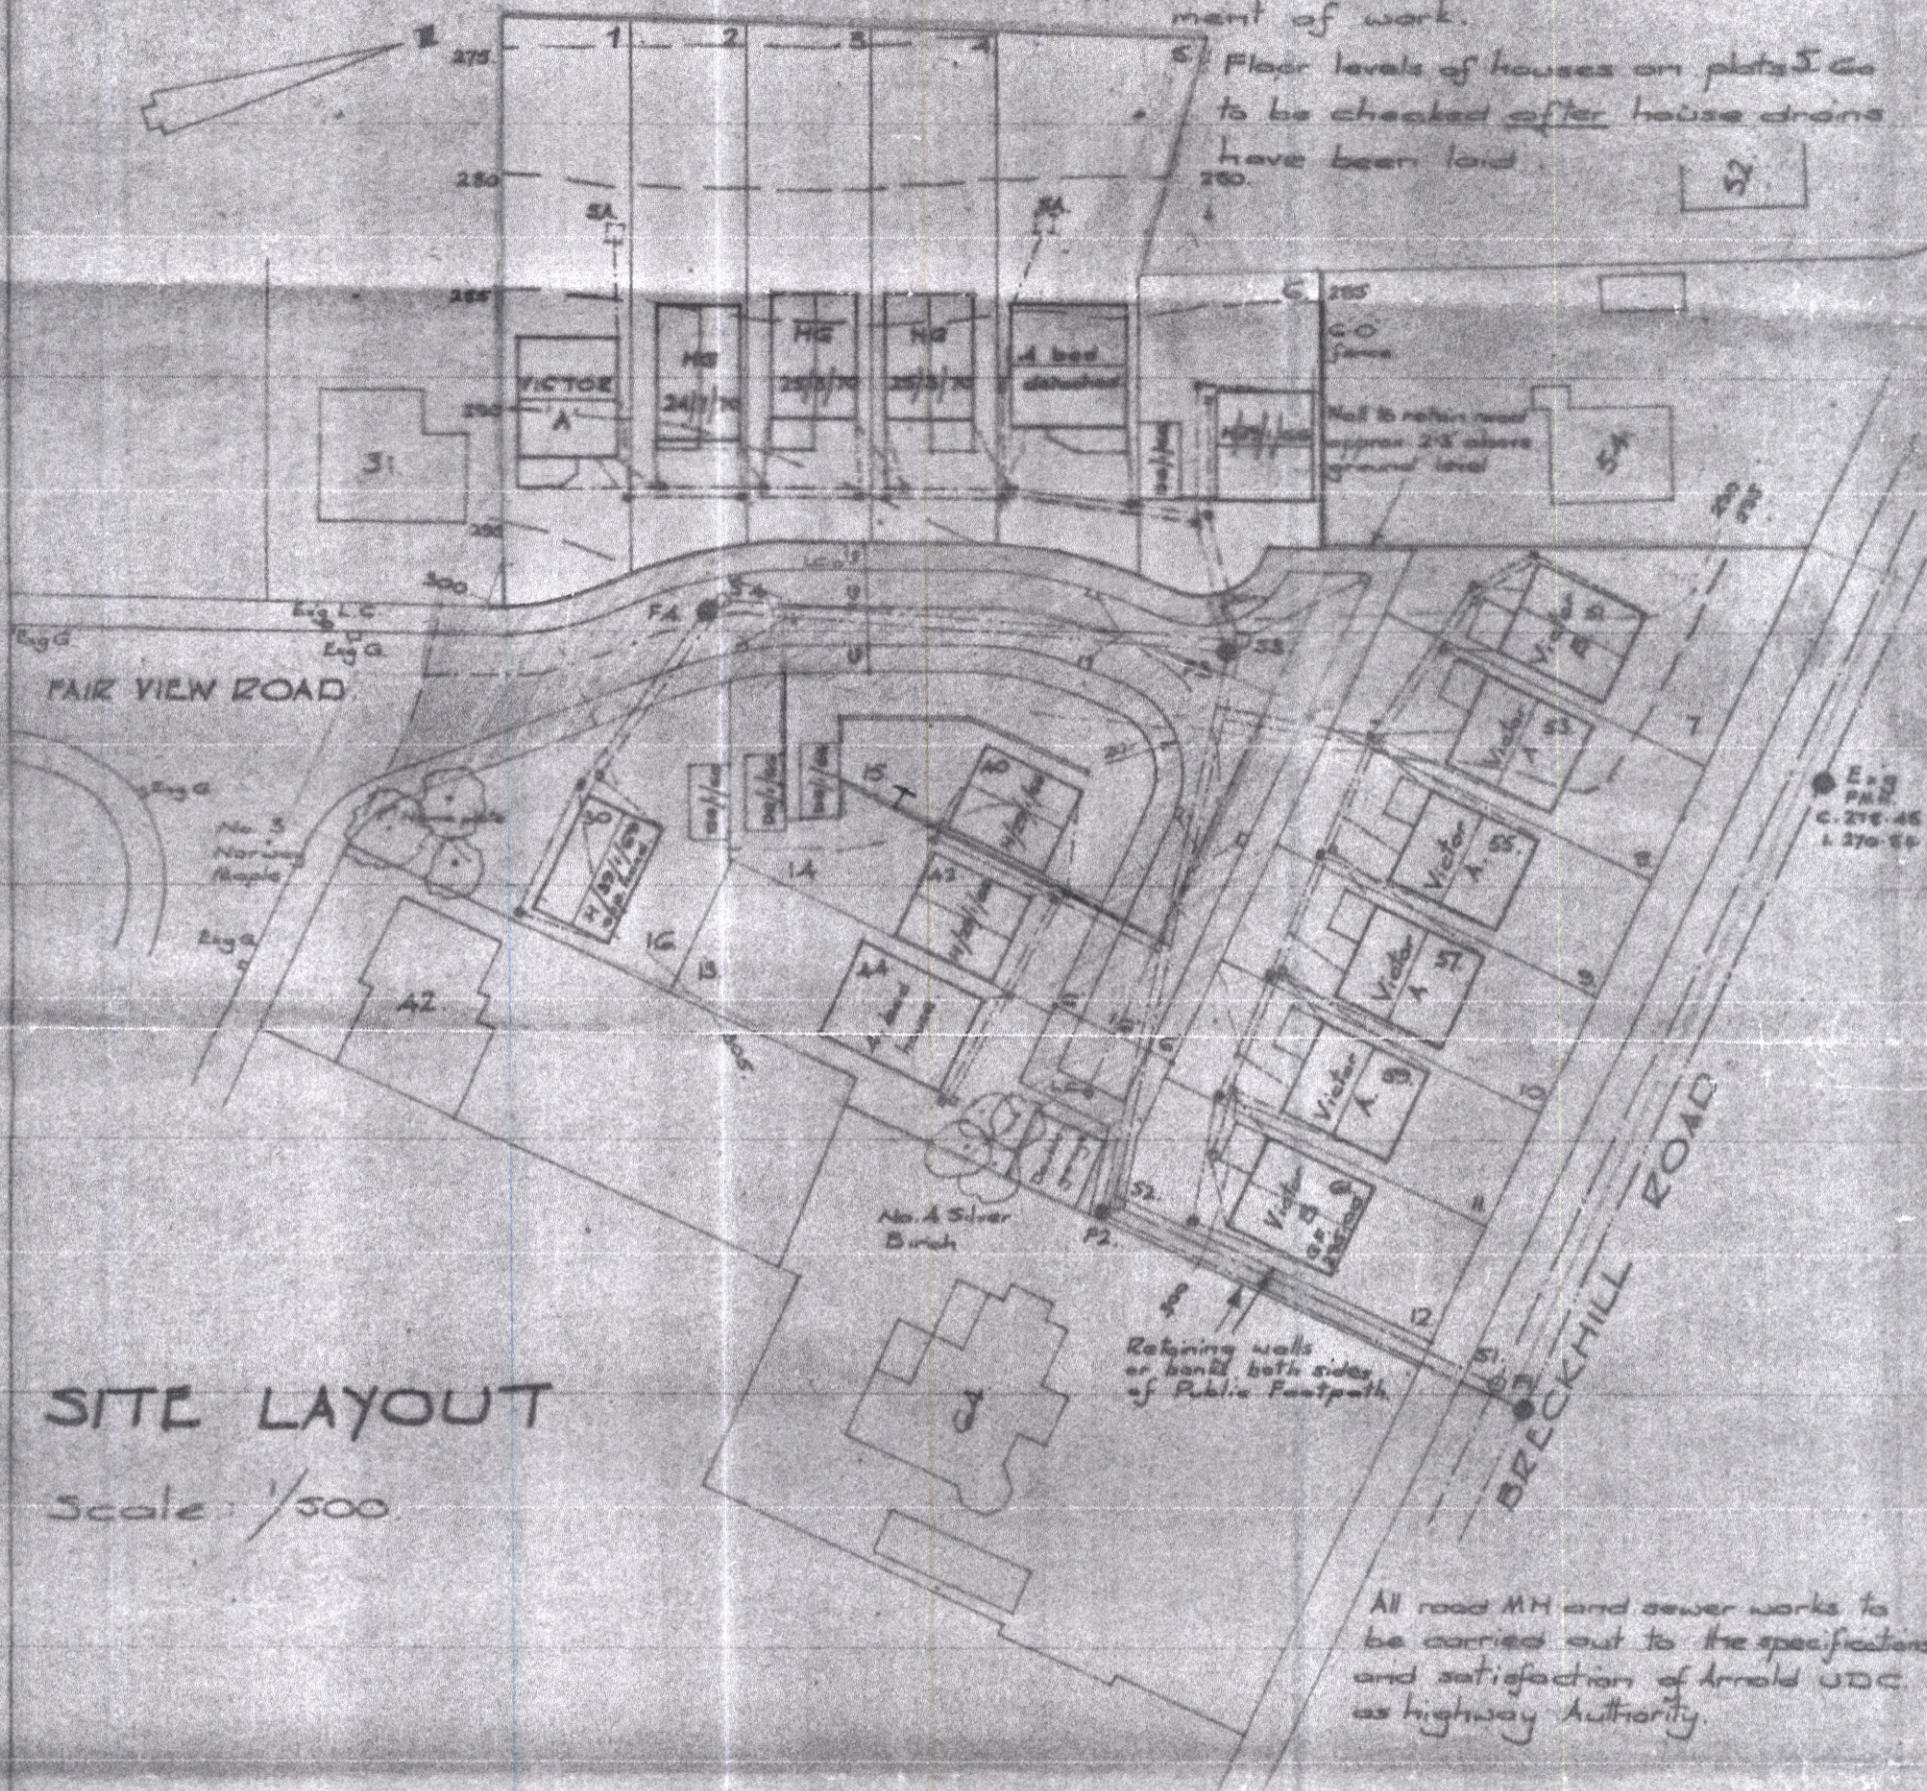

SITE LAYOUT
Scale: 1/500

PROPOSED RESIDENTIAL DEVELOPMENT,
at FAIR VIEW ROAD/BRECKHILL ROAD,
for V. WYKES (BUILDERS) LTD.

John R Fearn AFS
Surveyor
36, Gedling Road,
Carlton
Nottingham NG4 3PM
Tel - 246325
April 5th 1970.

30