


40 Fairview Road.

NOTE Contours on this drawing were prepared by Brock and Bonser ARIBA AIAS, MESH and are as shown on their drawing No 21/69/2 dated April 1969.

Existing sewer levels etc. MUST be checked on site before commencement of work.

5/ Floor levels of houses on plots 5-6 to be checked after house drains have been laid.

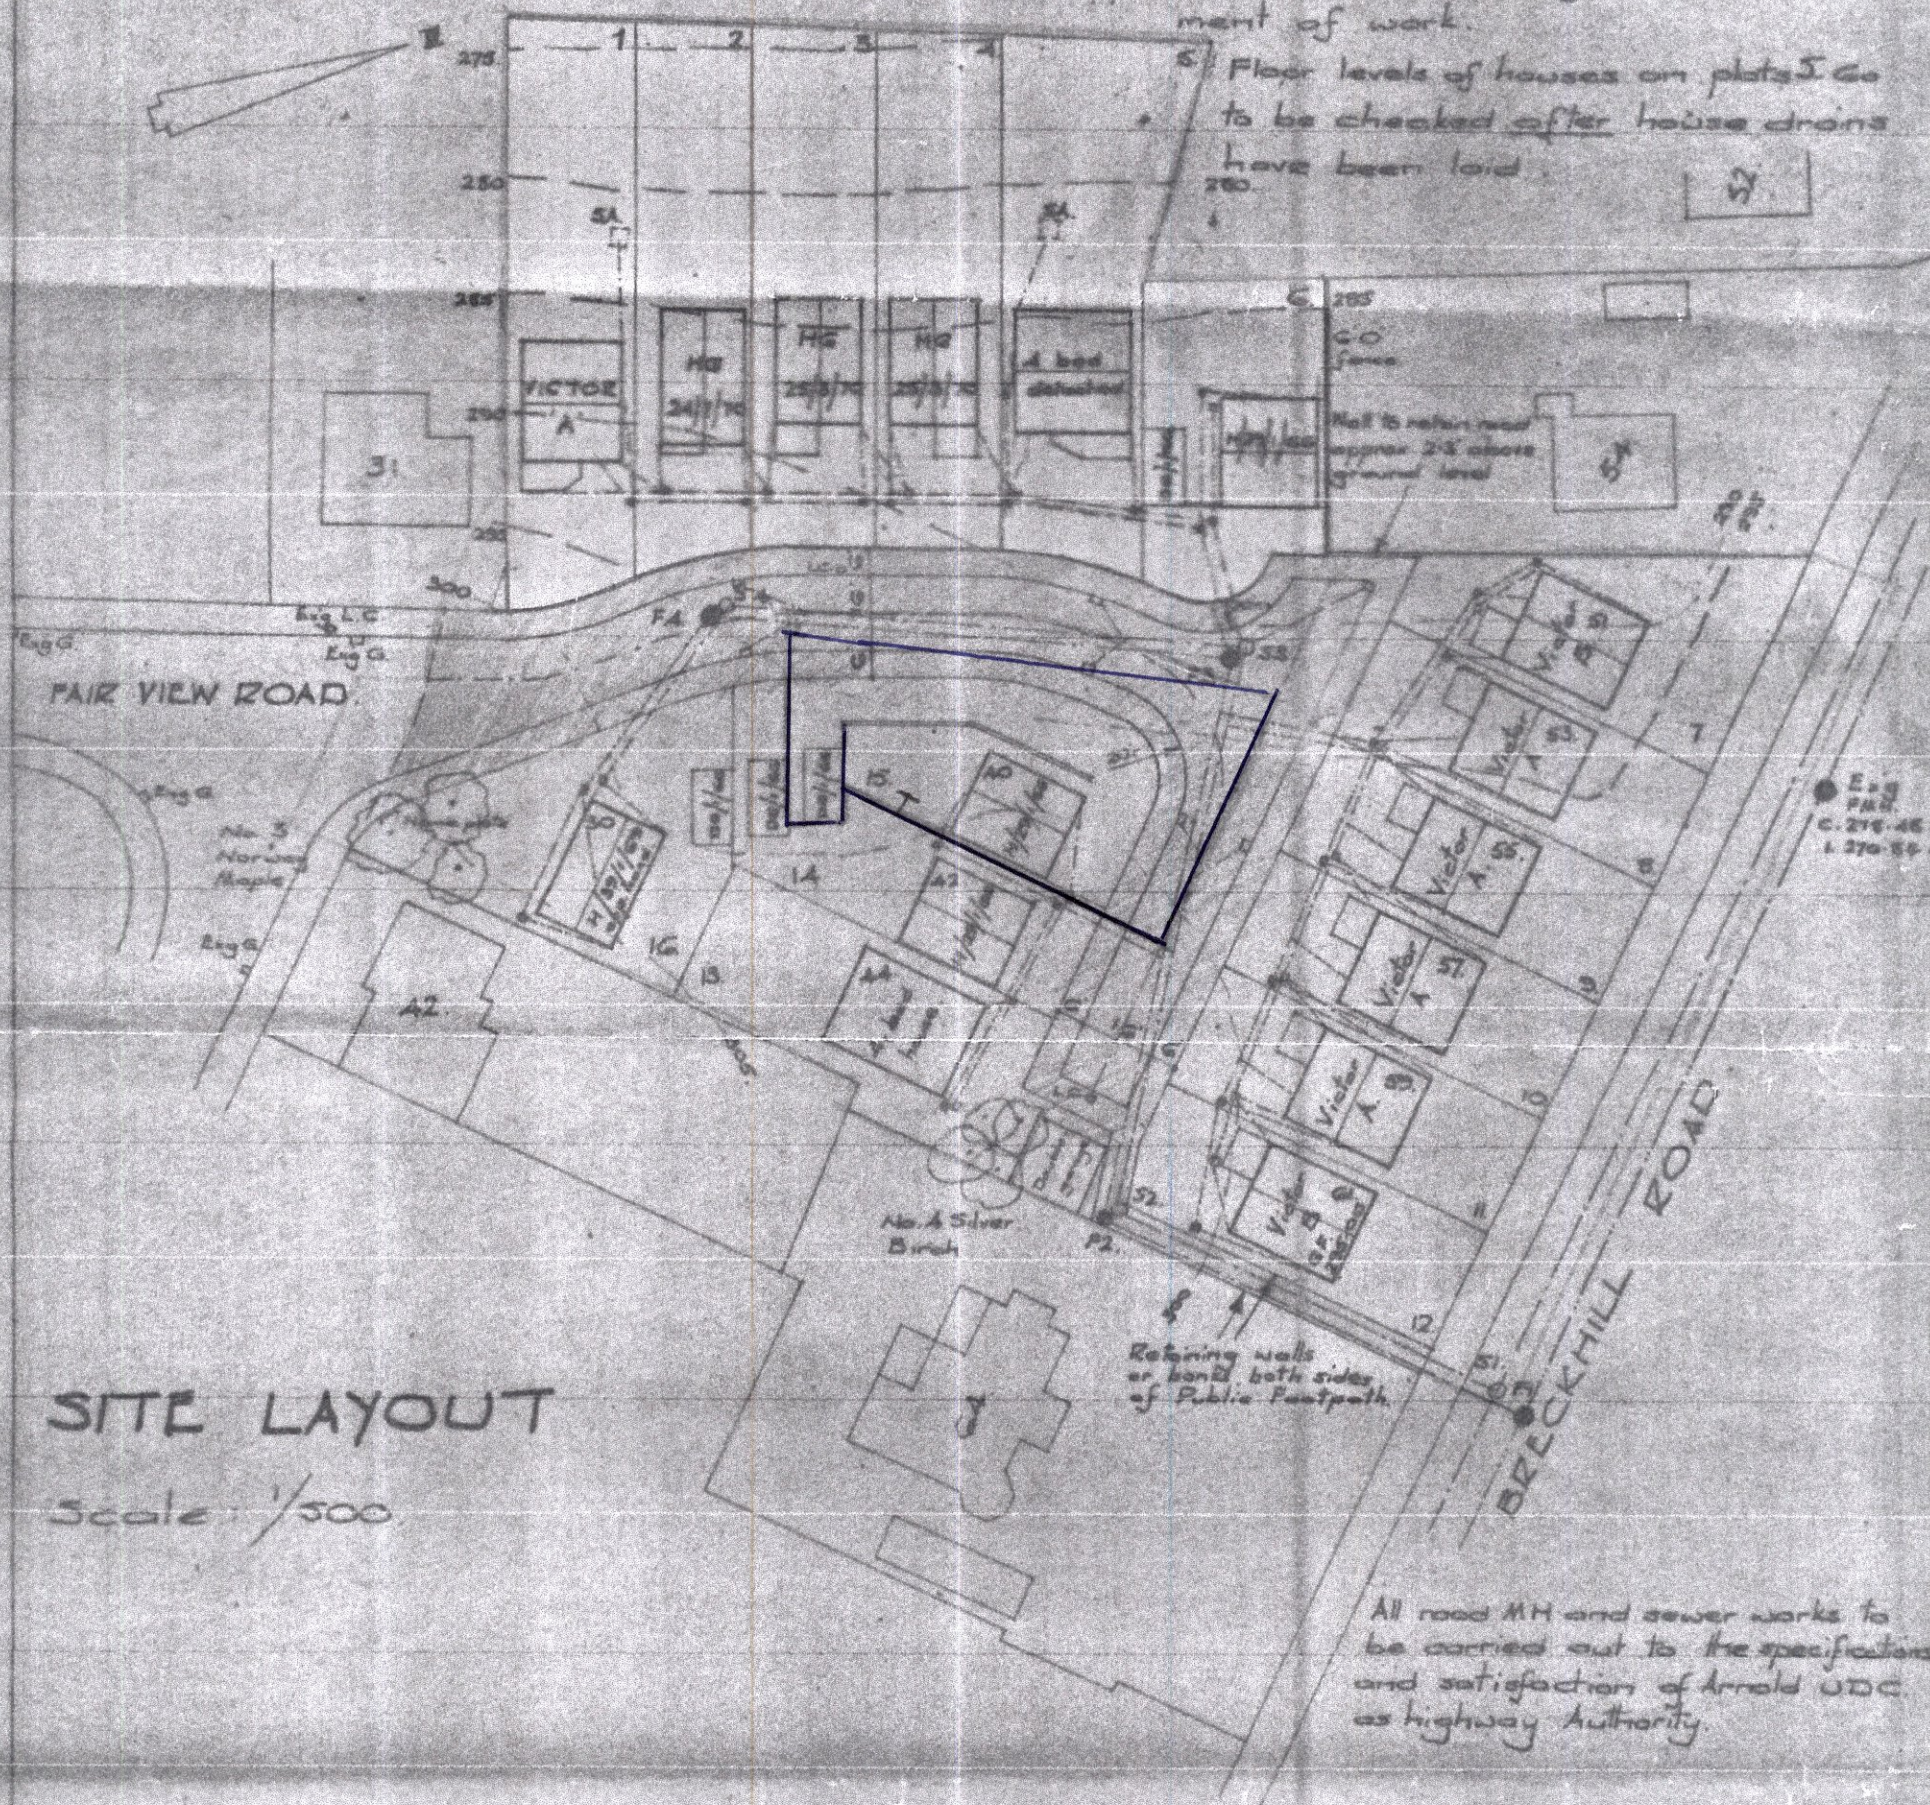

SITE LAYOUT
Scale 1/500

All road MH and sewer works to be carried out to the satisfaction and satisfaction of Arnold UDC as highway Authority.

PROPOSED RESIDENTIAL DEVELOPMENT,
at FAIR VIEW ROAD/BRECKMILL ROAD,
for V. WYKES (BUILDERS) LTD.

John R Fearn A.F.S.
Surveyor
36, Gedling Road,
Carlton
Nottingham NG4 3FH
Tel - 246325
April 9th 1970.