


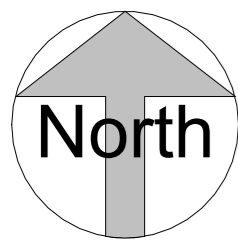


5 NO. CAR PARKING SPACE 2.5m X 5m



# PROPOSED BLOCK PLAN

1 : 500

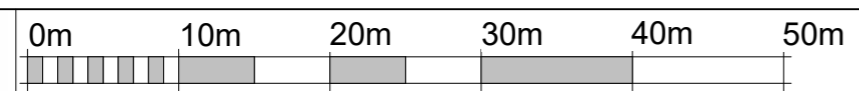

VISUAL SCALE 1:500 @ A3

\*All dimensions to be checked on site prior to the contractor starting work. This drawing does not indicate structural design - a Structural Engineer should be appointed to undertake detailed structural design and calculations. This drawing has been prepared solely for the purposes of obtaining planning / building control consent and should not be used for construction purposes. No liability will be accepted should this drawing be used for anything other than a planning drawing.

PLANNING

PROJECT		CLIENT	
764 MANSFIELD ROAD		JB7 INVESTMENTS LTD	
SHEET		Date	Project number
PROPOSED BLOCK PLAN		04.03.24	23_16
		Drawn by	Scale (@ A3)
		SHB	1 : 500
		Checked by	DRAWING NUMBER
		SHB	A100
			REV



04/03/2024 23:51:43