
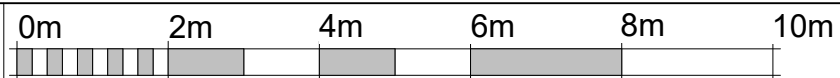


# PROPOSED LOFT PLAN

1 : 100

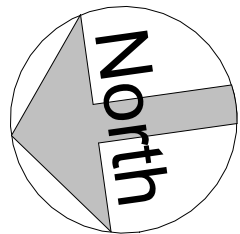

VISUAL SCALE 1:100 @ A3

\*All dimensions to be checked on site prior to the contractor starting work. This drawing does not indicate structural design - a Structural Engineer should be appointed to undertake detailed structural design and calculations. This drawing has been prepared solely for the purposes of obtaining planning / building control consent and should not be used for construction purposes. No liability will be accepted should this drawing be used for anything other than a planning drawing.

**PLANNING**

PROJECT  
764 MANSFIELD ROAD

SHEET  
PR LOFT PLAN

CLIENT  
**JB7 INVESTMENTS LTD**

Date 04.03.24	Project number 23_16	Scale (@ A3) 1 : 100
Drawn by SB	DRAWING NUMBER A107	REV
Checked by SB		