
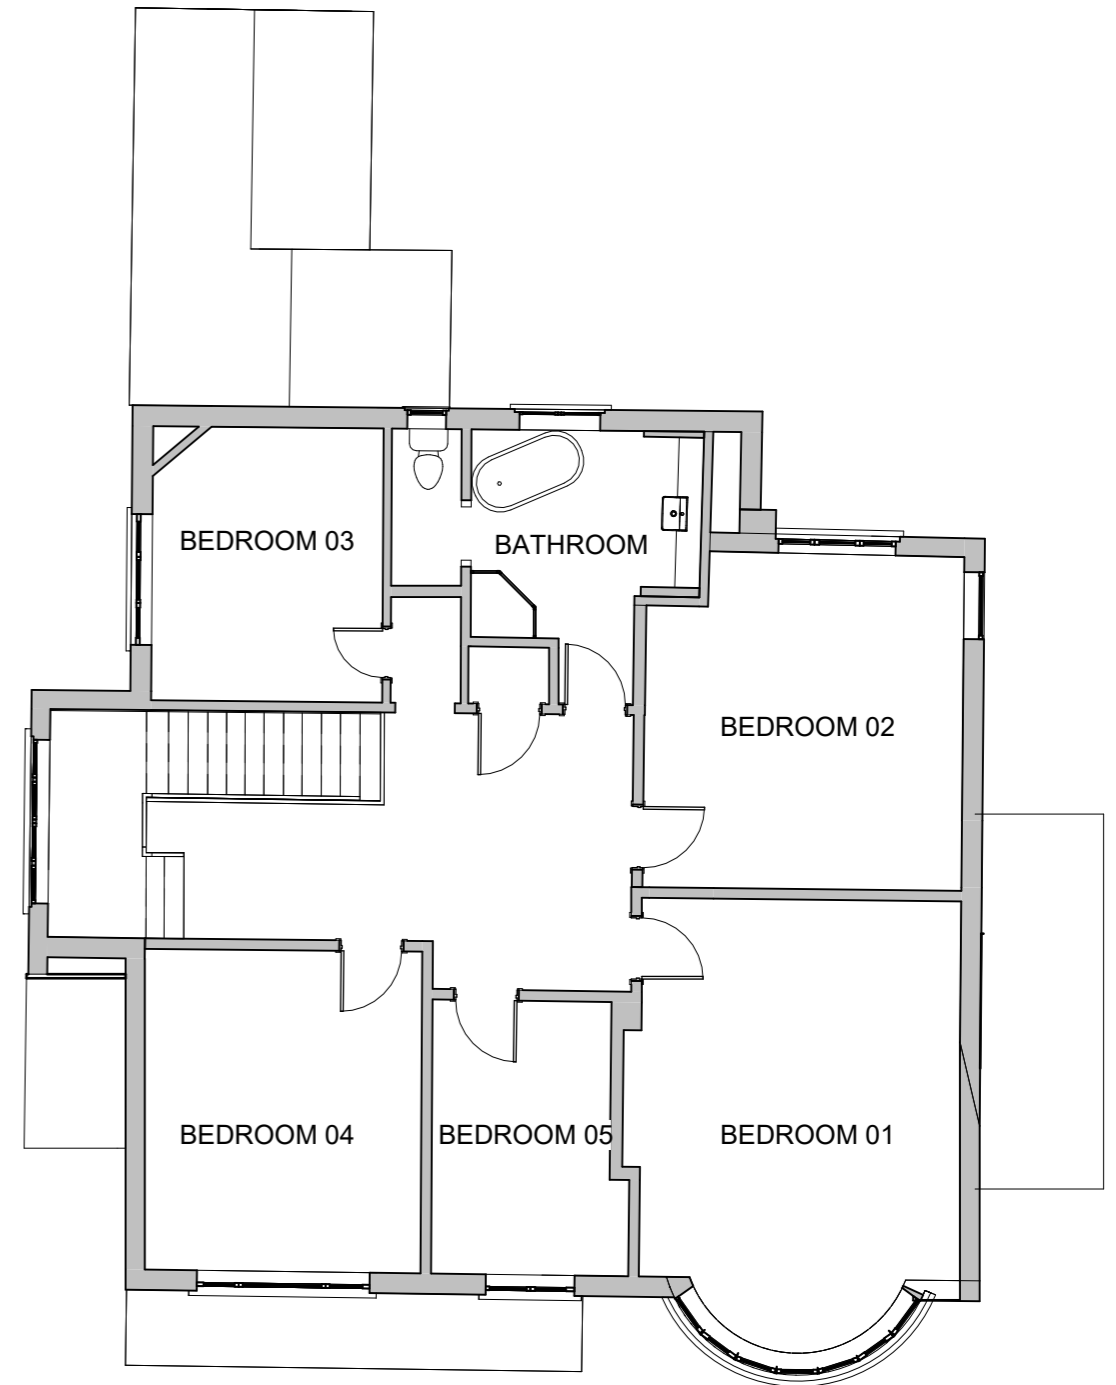



### 00 Ground Level

1 : 100

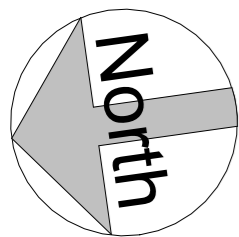

### 01 First Floor

1 : 100

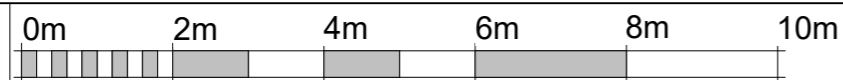

VISUAL SCALE 1:100 @ A3

\*All dimensions to be checked on site prior to the contractor starting work. This drawing does not indicate structural design - a Structural Engineer should be appointed to undertake detailed structural design and calculations. This drawing has been prepared solely for the purposes of obtaining planning / building control consent and should not be used for construction purposes. No liability will be accepted should this drawing be used for anything other than a planning drawing.

PLANNING

**ba:rk**  
architectural design consultants

PROJECT	764 MANSFIELD ROAD	
SHEET	EX GROUND & FIRST FLOOR	

CLIENT			<b>JB7 INVESTMENTS LTD</b>		
Date	Project number	Scale (@ A3)			
04.03.24	23_16	1 : 100			
Drawn by	DRAWING NUMBER		REV		
SB	A101				
Checked by					
SB					

04/03/2024 21:00:47