




FRONT 1 : 100

LEFT 1 : 100

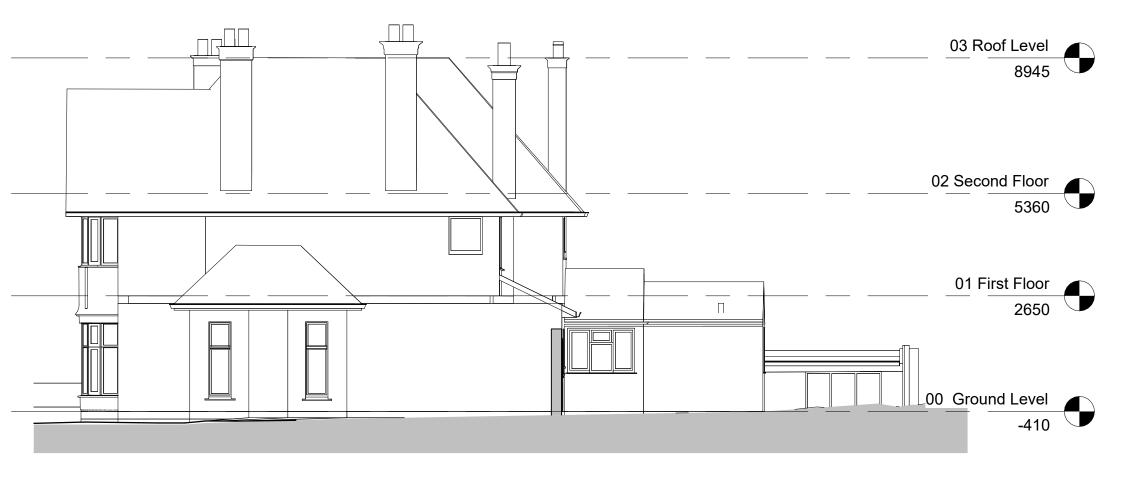



RIGHT 1 : 100

0m 2m 4m 6m 8m 10m

VISUAL SCALE 1:100 @ A3

PLANNING Date Description CODE SUITABILITY DESCRIPTION PURPOSE OF ISSUE STATUS architectural design consultants PROJECT 764 MANSFIELD ROAD TITLE EX ELEVATIONS 01 CLIENT JB7 INVESTMENTS LTD DRAWN BY CHECKED BY DATE 04.03.24 SCALE (@ A1) 1:100 PROJECT NUMBER 23_16 DRAWING NUMBER A103

*All dimensions to be checked on site prior to the contractor starting work. This drawing does not indicate structural design - a Structural Engineer should be appointed to undertake detailed structural design and calculations. This drawing has been prepared solely for the purposes of obtaining planning / building control consent and should not be used for construction purposes. No liability will be accepted should this drawing be used for anything other than a planning drawing.