


EXISTING FRONT


LOUNGE SIDE

REAR

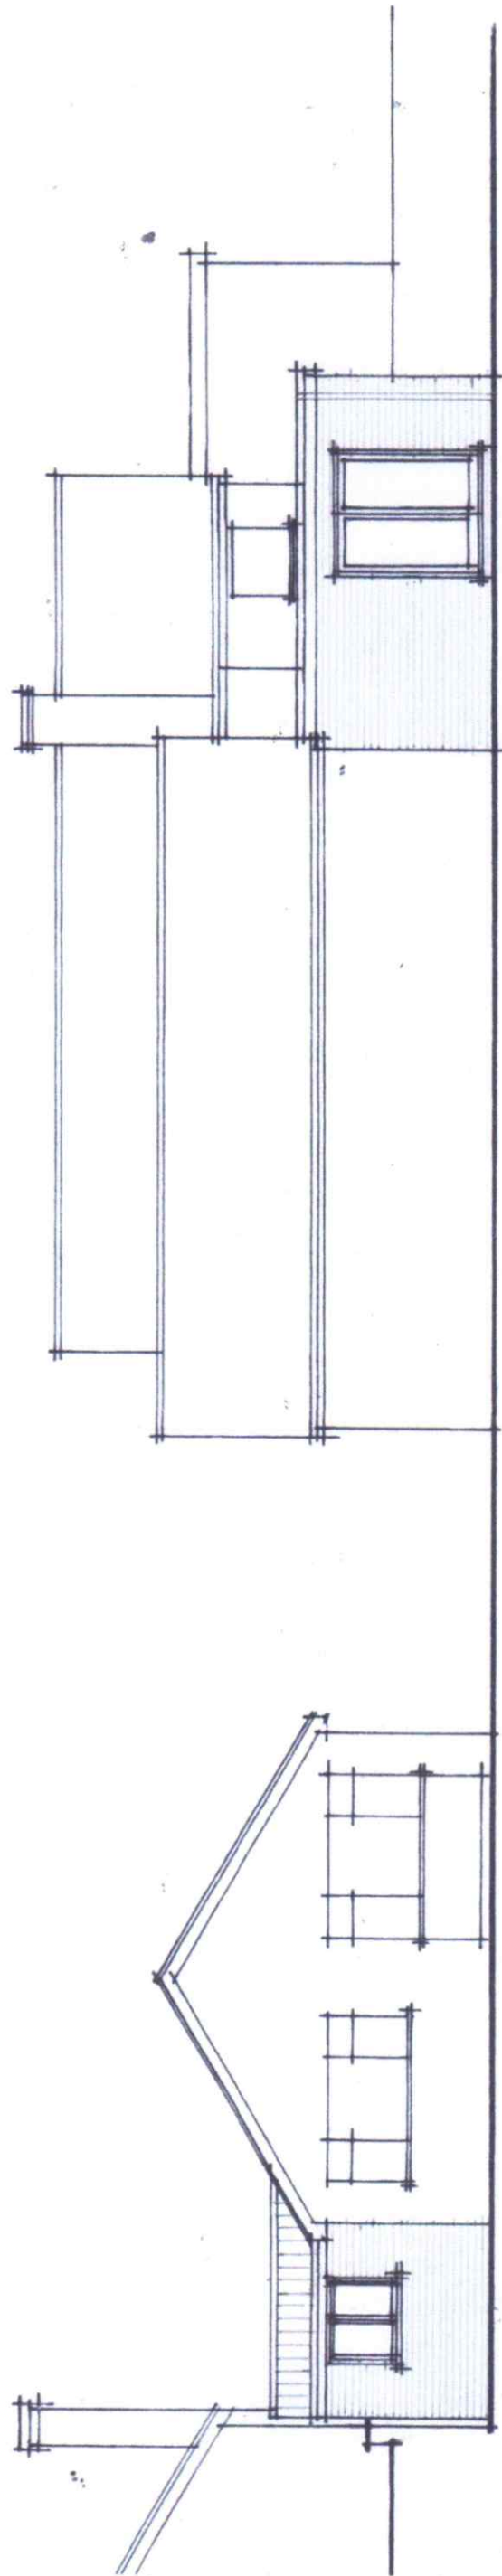

PROPOSED FRONT

LOUNGE SIDE

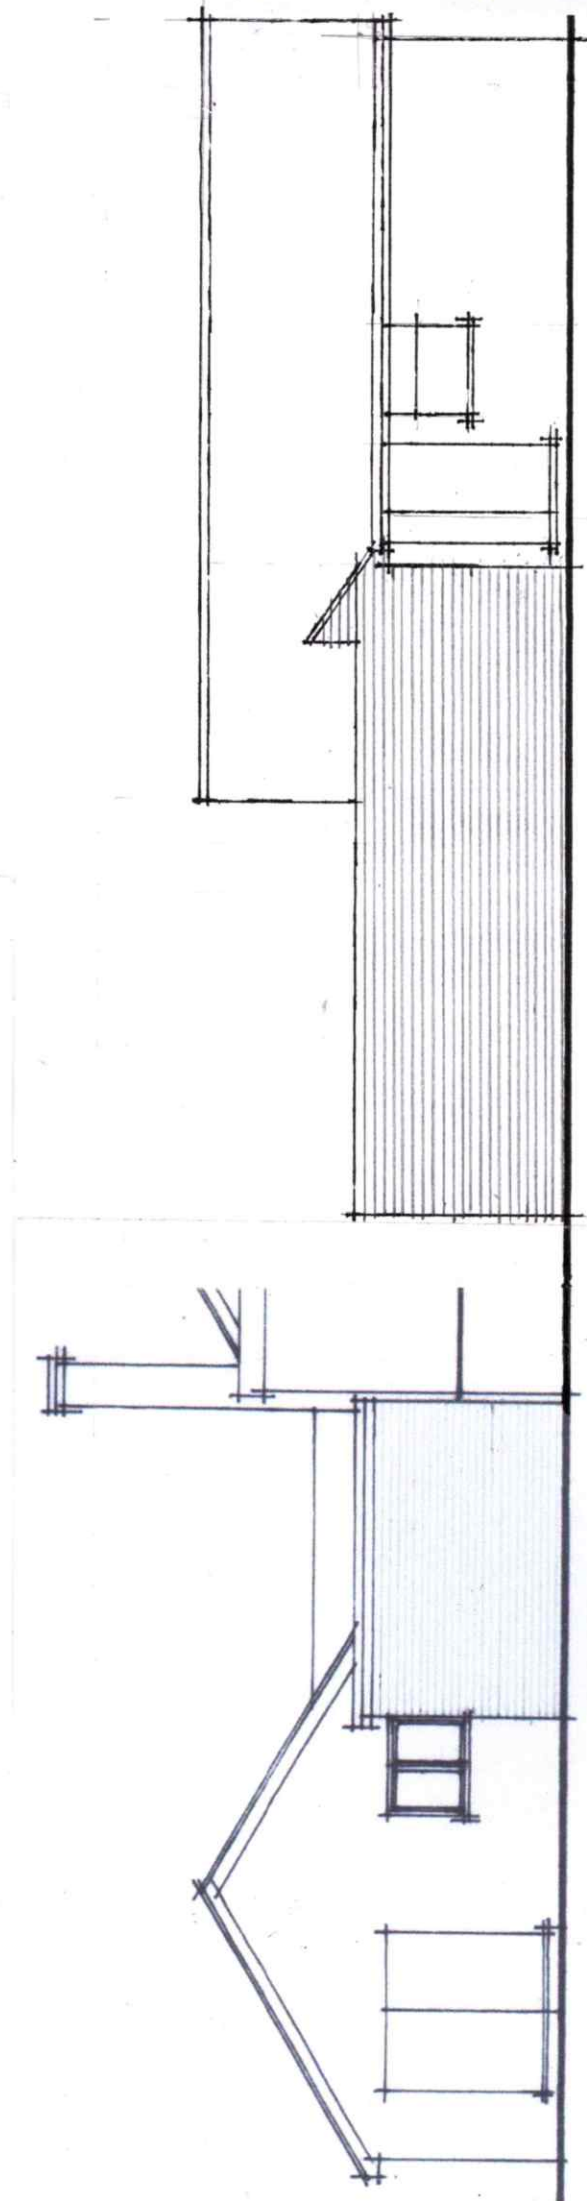

REAR

BOUNDARY SIDE

PROPOSED EXTENSION TO BUNGALOW AT
12, LAMBOURNE GARDENS, WOODTHORPE
Drng No.1 - ELEVATIONS
SCALE 1:100 MARCH 2024



ALAN K GOODWIN
Architectural and Development
Consultant

20 Easthorpe Friar
Ruddington,
Nottingham,
NG11 6LA

Mobile: 07957 943396

E-Mail: akg@akg.co.uk