


Section A
Scale: H 1:200, V 1:200. Datum: 62.000

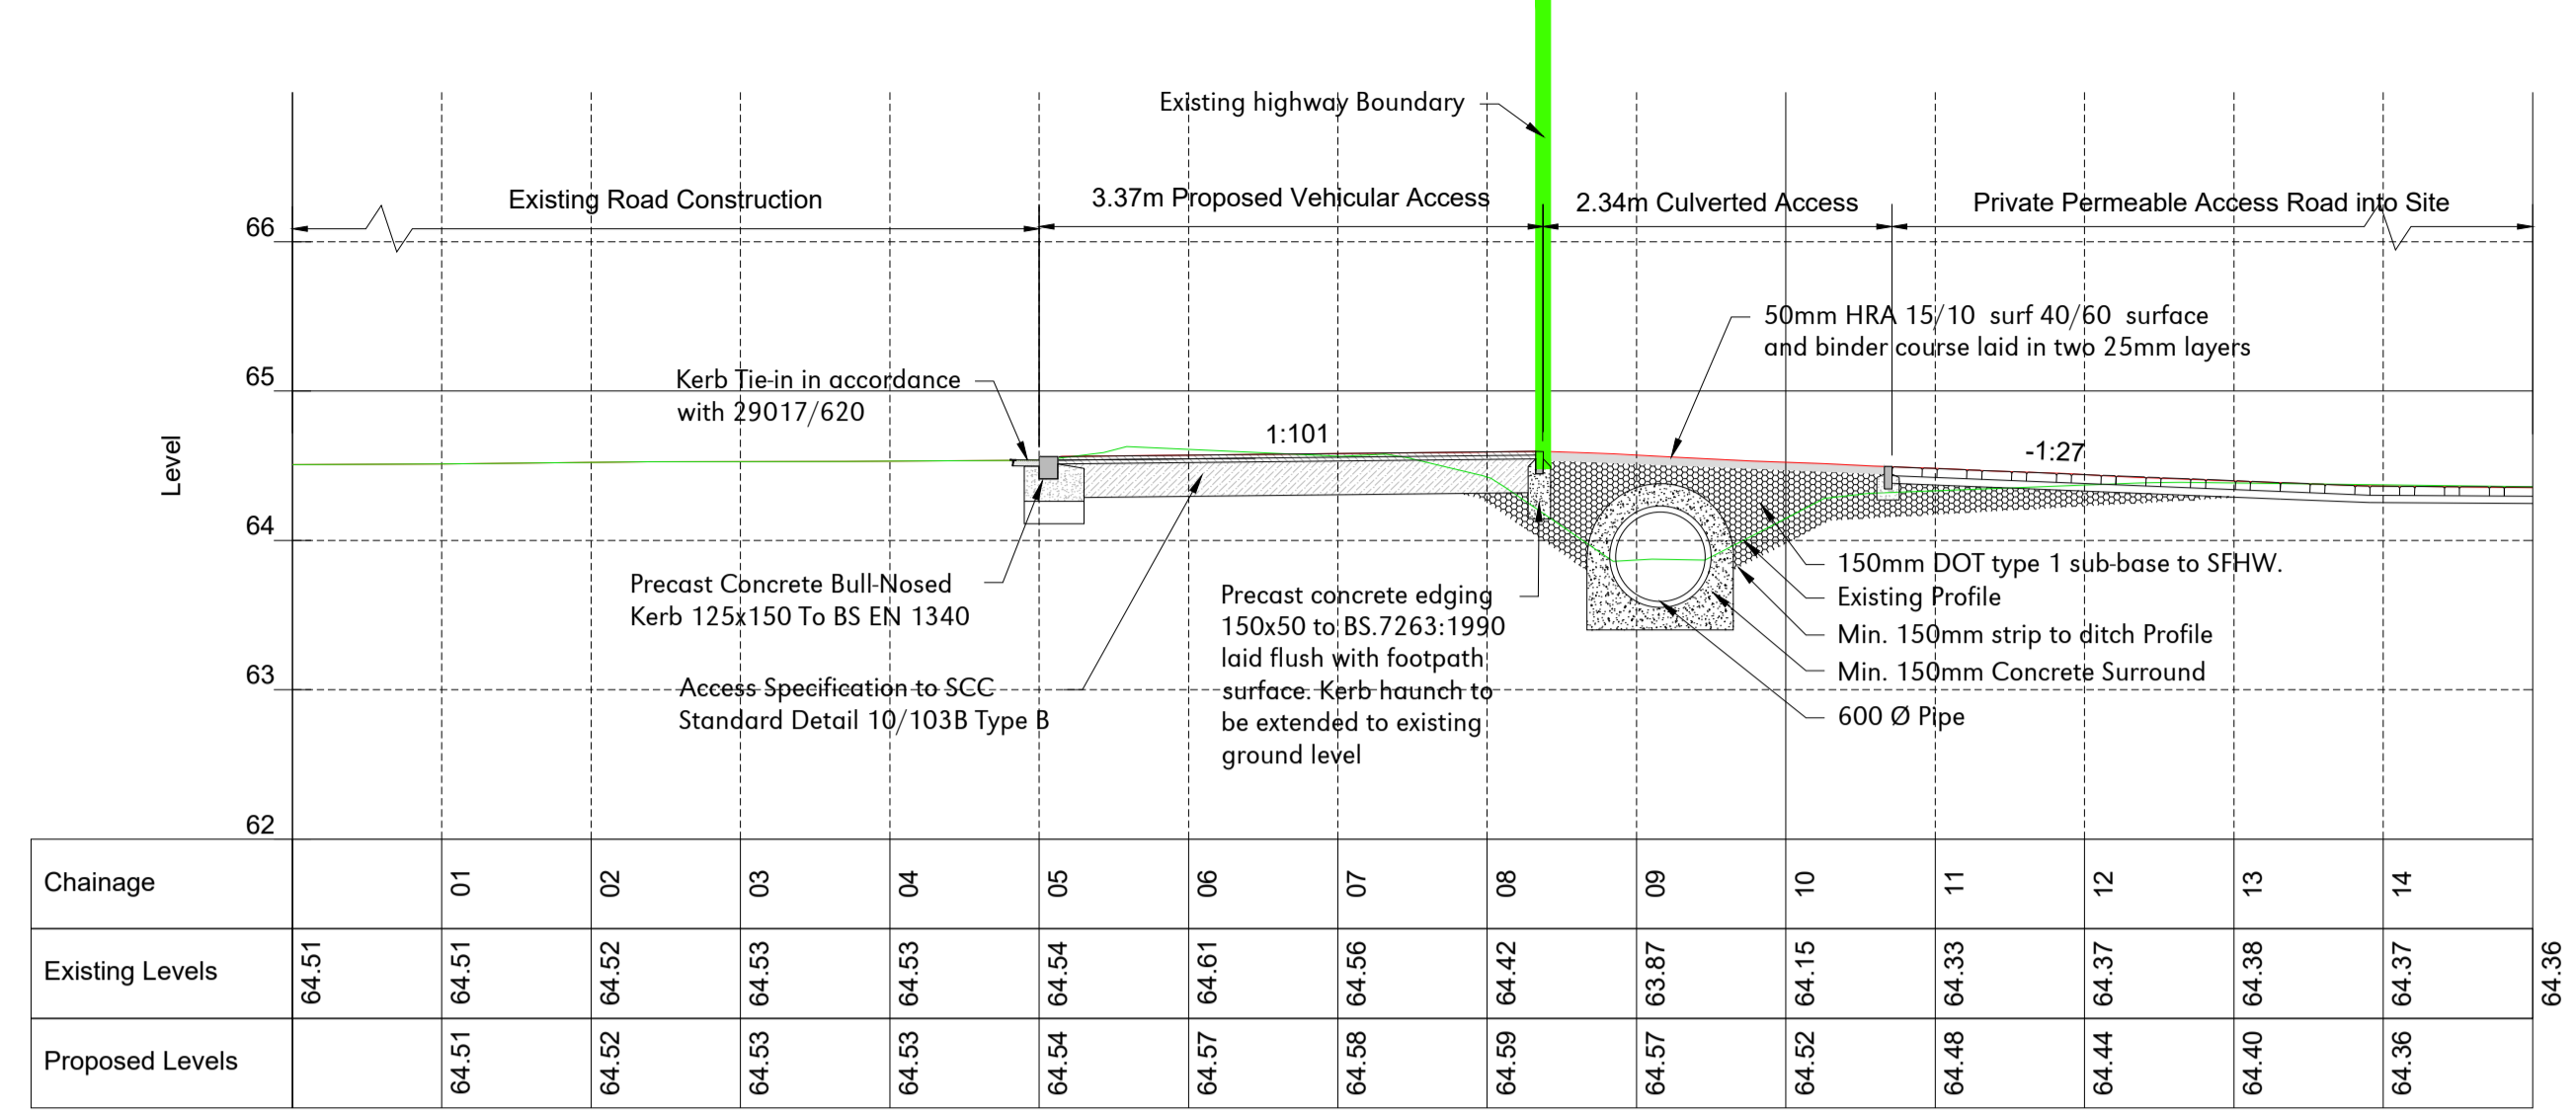

Section B
Scale: H 1:200, V 1:200. Datum: 62.000

Key

Existing Ground Profile ---

Proposed Ground Profile ---

- Note:**
- All dimensions noted are in metres unless stated otherwise.
 - Do not scale from this drawing, if dimensions are not clear ask.
 - This document has been created in accordance with Plandescil Ltd Terms & Conditions along with the scope of works provided by the client to Plandescil. Any use of this document other than for its original purpose is prohibited, Plandescil accept no liability for any third party uses of this document.
 - Plandescil Ltd to be immediately notified of any suspected omissions or discrepancies.
 - This drawing is to be read in conjunction with all other relevant documents relating to the project.
 - All levels relate to Parish Land Surveys (P.L.S) Survey Drawing PLS-1432.

APPROVAL & COMMENT

Rev	Date	Rev By	Chkd	Description
A	27-03-24	CND	MJH	Second Issue
0	27-03-24	-	MJH	First Issue



Units T6 & T7 Snetterton Business Park
Harling Road Snetterton Norfolk NR16 2JU
Telephone: (01953) 452001
E-mail: pdc@pdcengineering.co.uk www.pdcengineering.co.uk
PDC Engineering a Plandescil Ltd Company

civil • structural • environmental • surveying

Client
WSB Developments Ltd

Project
**Proposed Residential Dev.
Southolt Road, Bedfield
Suffolk, IP13 7HH**

Drawing Title
**SCC S278 Highway Works
Access Cross Sections**

Scale	U.N.O.	Date	March 2024	Drawn By	CND
Drawing No.	29017/630			Rev	A

