
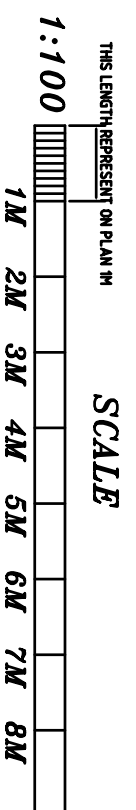
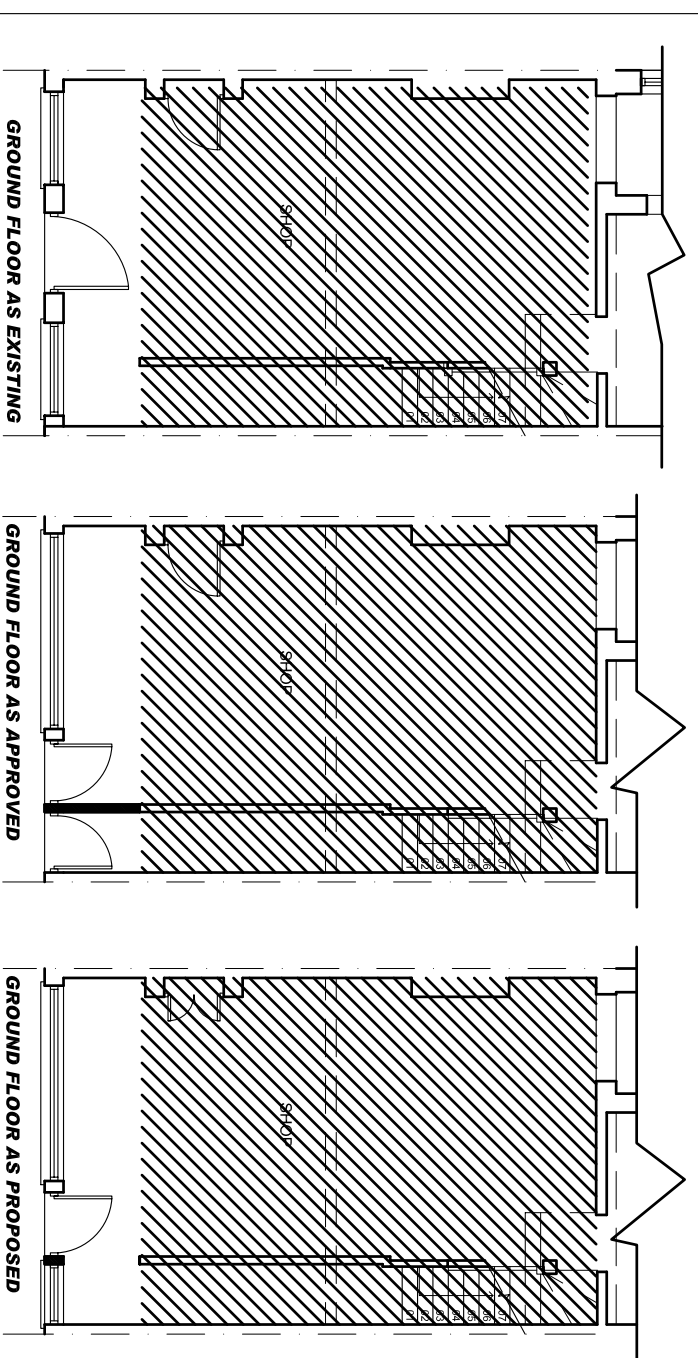


NOTES
 The general contractor is responsible for the verification of all dimensions on site and shall inform the Contract Administrator of any discrepancy. Should not be used for any other purpose than what's intended for. (PLANNING PERMISSION) THIS DOCUMENT/DRAWING IS THE COPYRIGHT OF SURVEY DESIGN (HARROW) LTD., UNLESS FORMALLY ASSIGNED IN WRITING.

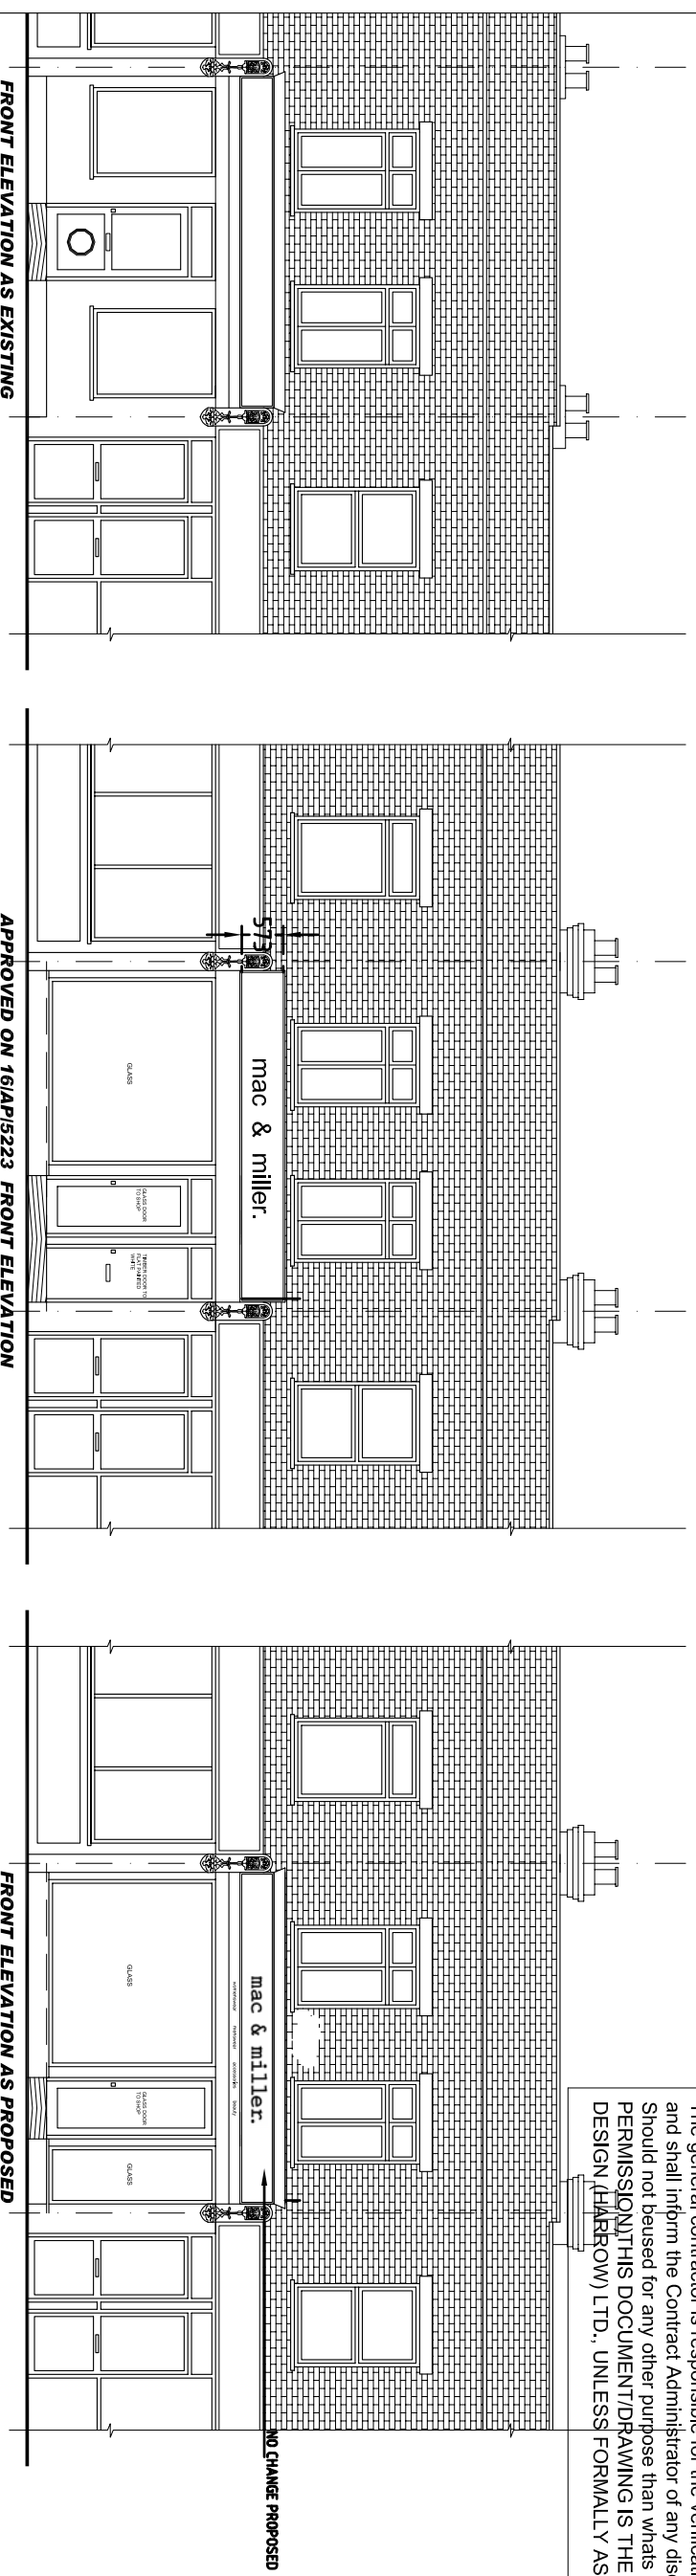

Site : Ms KATIE GREENGRASS
 61 NORTHCROSS ROAD
 LONDON
 SE22 9ET

Drawing Title :
**FRONT FACADE ALTERATIONS
 MATERIAL CHANGE APPLICATION**

Drawing No : 061/NOR/001 A

Scale : 1:100

Date : 04/04/24

Drawn :

Revision :

Date :

SURVEY DESIGN (HARROW) LTD
 ARCHITECTURAL SERVICES
 93 ELM DRIVE
 NORTH HARROW
 MIDDLESEX HA2 7BY
 TEL: 0208 861 1956
 survey.design@ntlworld.com

